


APPENDIX 2

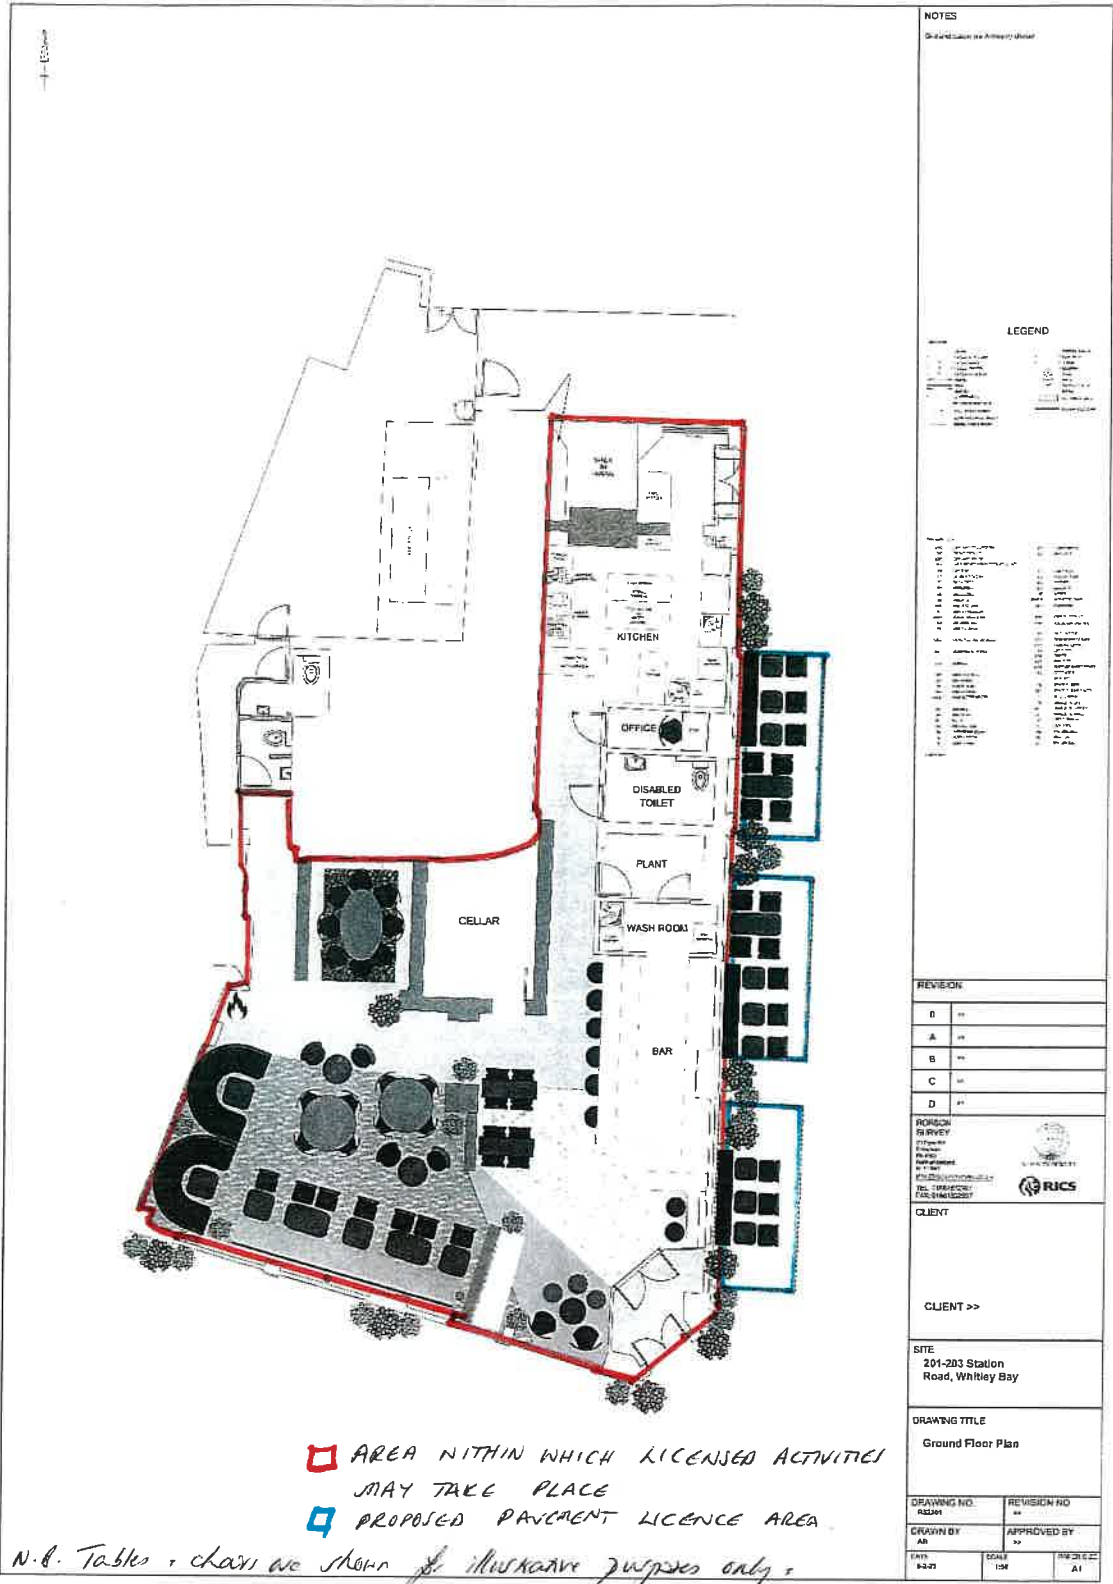

NOTES

Ground Floor Plan as Approved

LEGEND

1. All work to be carried out in accordance with the Building Regulations 2010 and the Building Regulations 2014.

2. All work to be carried out in accordance with the relevant British Standards.

3. All work to be carried out in accordance with the relevant local authority requirements.

4. All work to be carried out in accordance with the relevant health and safety regulations.

5. All work to be carried out in accordance with the relevant fire safety regulations.

6. All work to be carried out in accordance with the relevant accessibility regulations.

7. All work to be carried out in accordance with the relevant environmental regulations.

8. All work to be carried out in accordance with the relevant planning regulations.

9. All work to be carried out in accordance with the relevant conservation regulations.

10. All work to be carried out in accordance with the relevant heritage regulations.

REVISION	NO.	DESCRIPTION
D	01	Issue for construction
A	01	Issue for construction
B	01	Issue for construction
C	01	Issue for construction
D	01	Issue for construction

RICHMOND SURVEY
 27 Church
 Park
 Richmond
 Surrey TW9 1EX
 TEL: 0181-8714000
 FAX: 0181-8714001


CLIENT

CLIENT >>

SITE

201-203 Station Road, Whiteley Bay

DRAWING TITLE

Ground Floor Plan

DRAWING NO.	REVISION NO.	
8304	01	
DRAWN BY	APPROVED BY	
AB	>>	
DATE	SCALE	REVISION
8-07	1:50	A1

□ AREA WITHIN WHICH LICENSED ACTIVITIES MAY TAKE PLACE
□ PROPOSED PAVEMENT LICENCE AREA

N.B. Tables & chairs are shown for illustrative purposes only & are not fixed