




North Tyneside Council

Working in partnership with
CAPITA

Strategic Property
Quadrant
The Silverlink North
Cobalt Business Park
North Tyneside
NE27 0BY
Tel: 0191 643 2142
Email:
strategicproperty@northtyneside.gov.uk

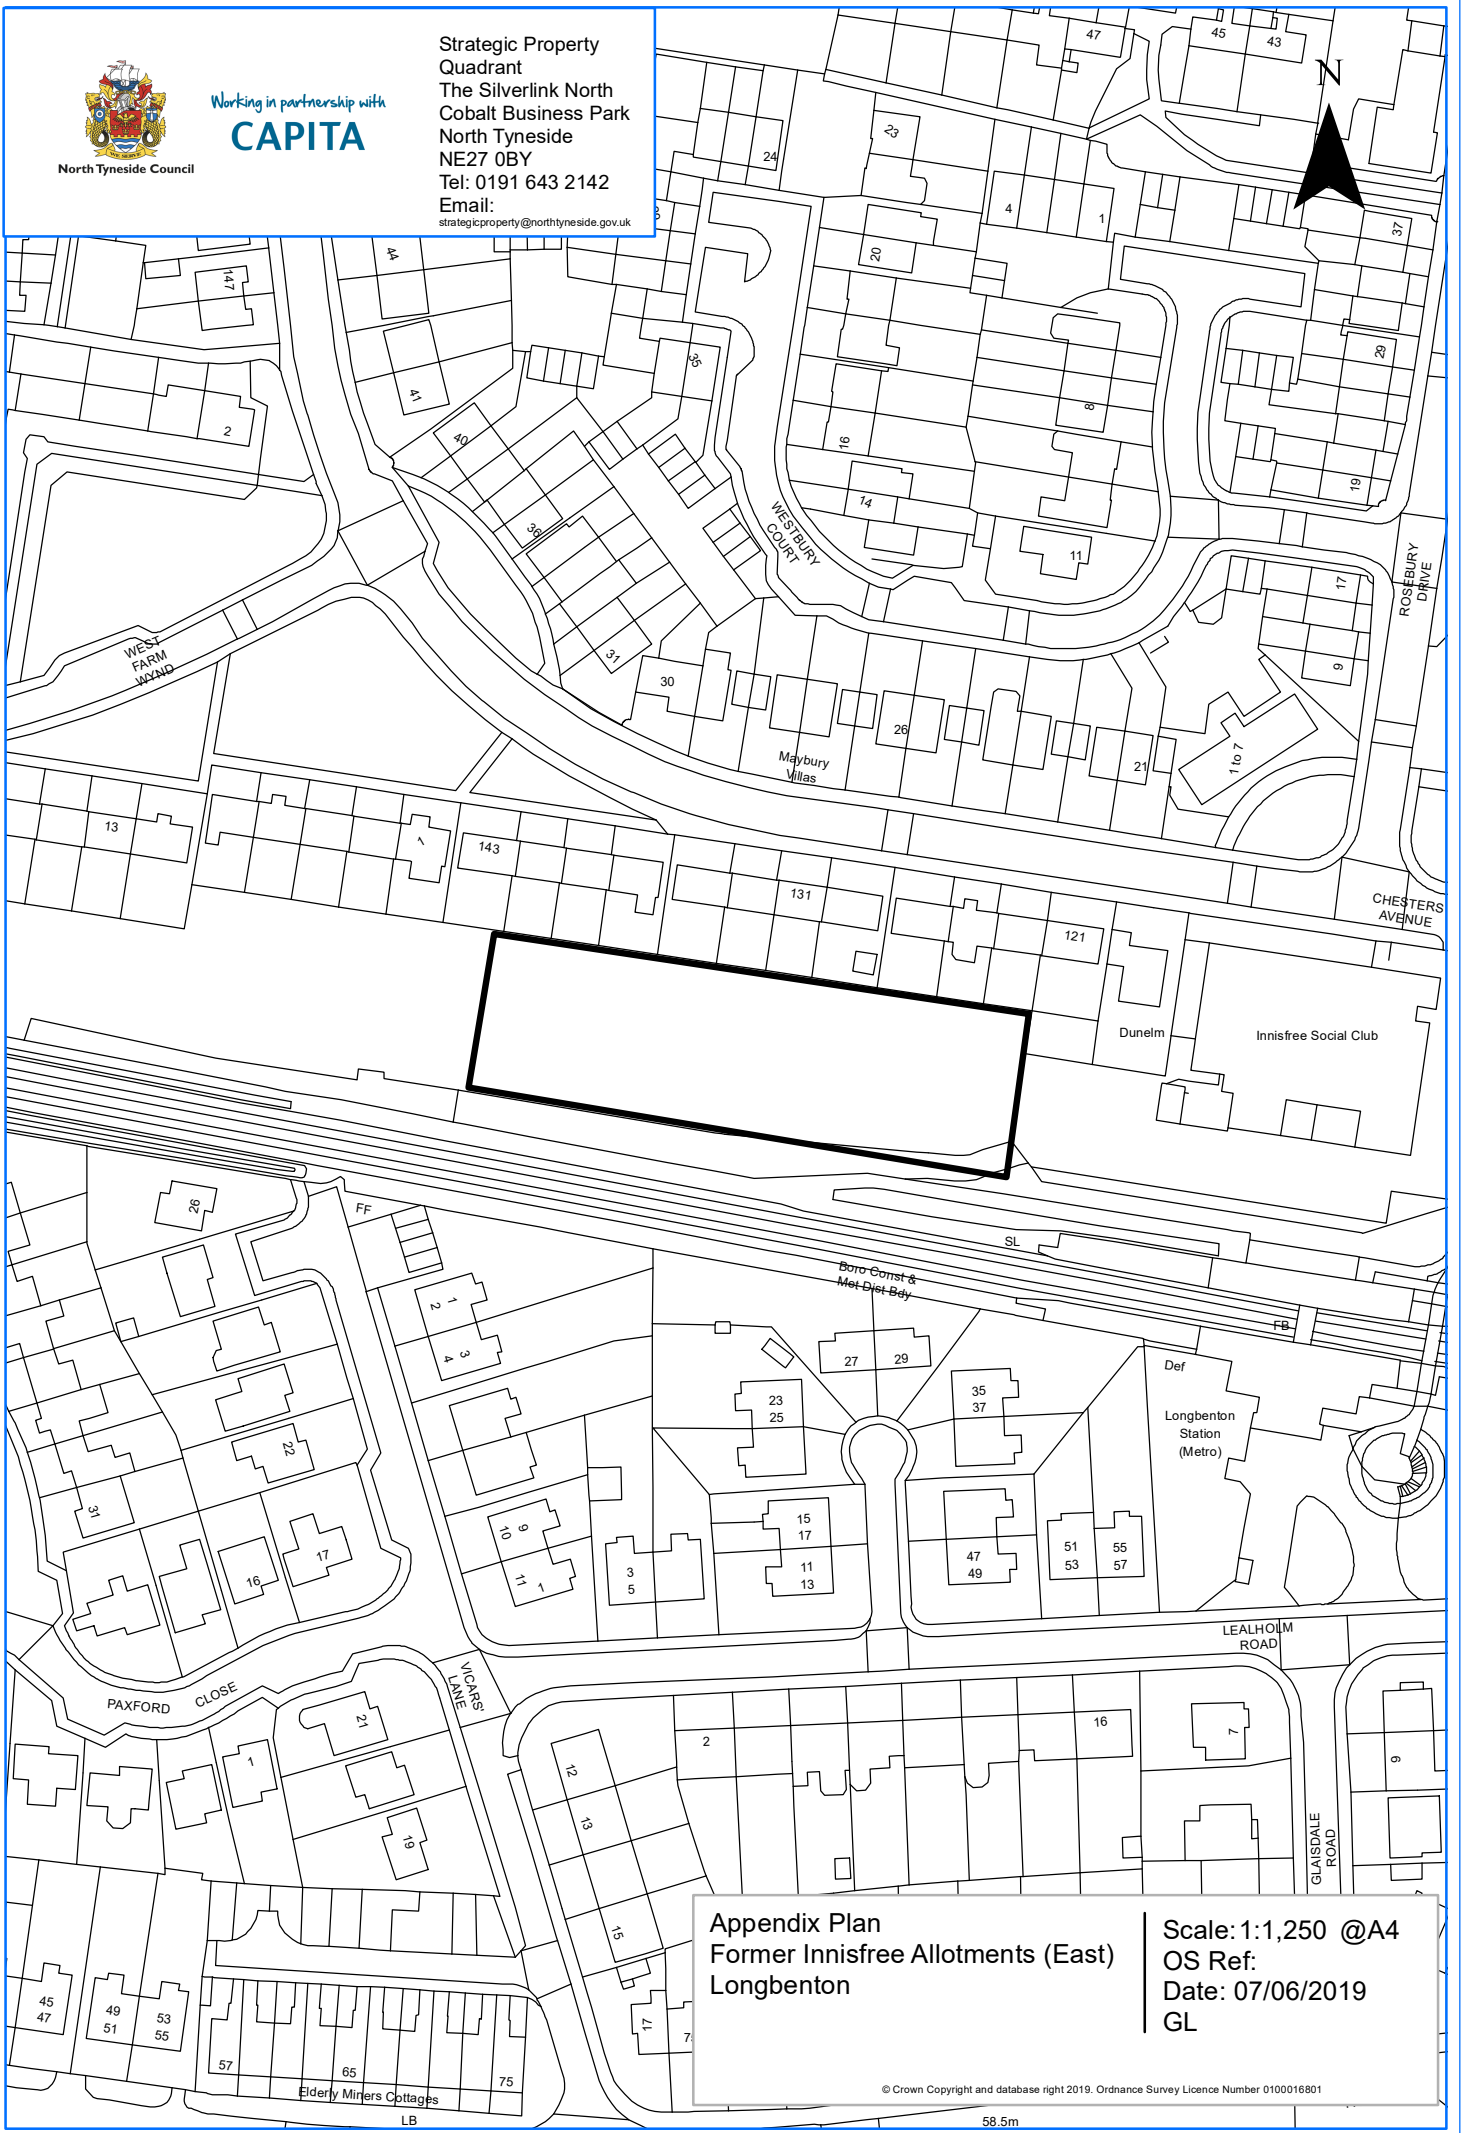

Appendix Plan
Former Innisfree Allotments (East)
Longbenton

Scale: 1:1,250 @A4
OS Ref:
Date: 07/06/2019
GL