


APPENDIX 2

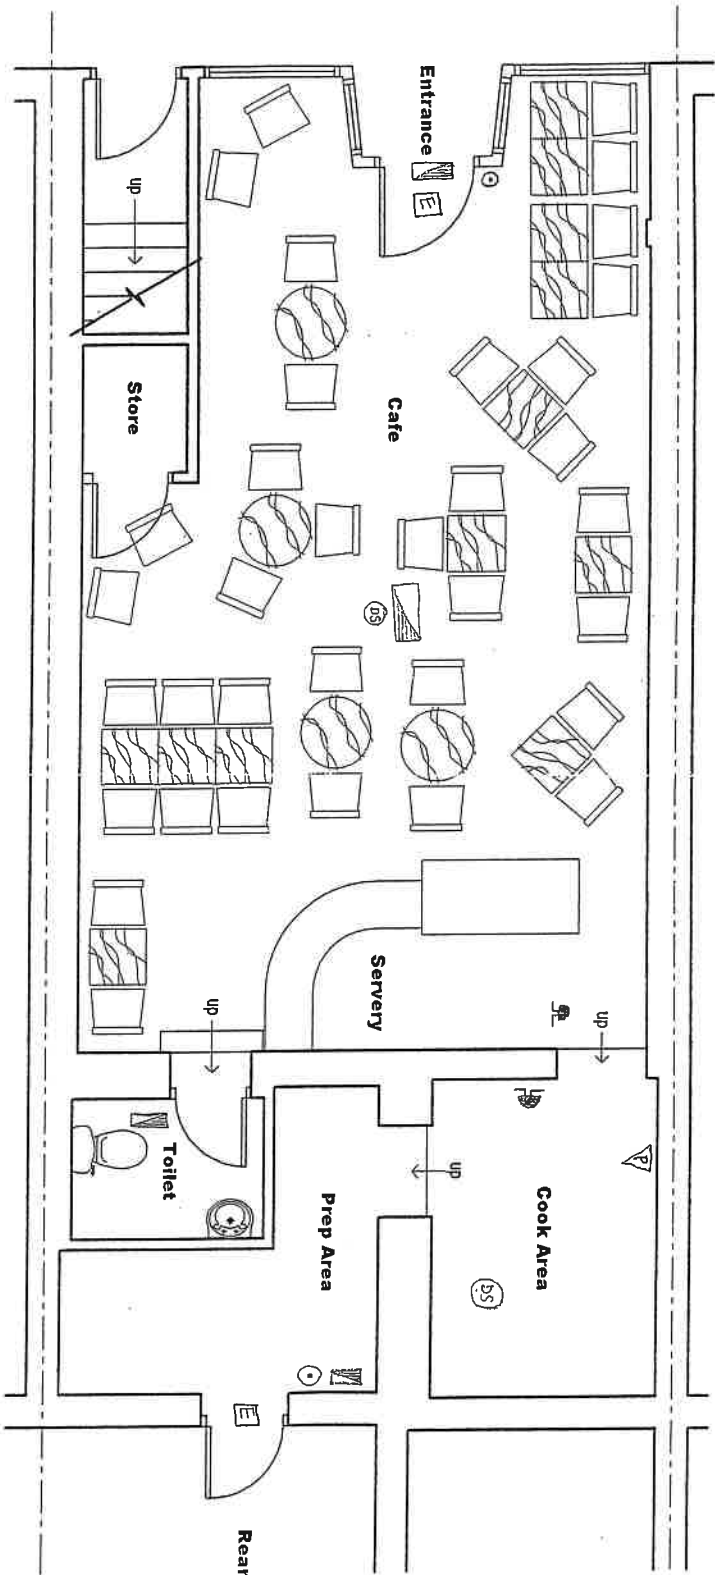

- FIRE ALARM CONTROL PANEL
- FIRE ALARM CALL POINT
- FIRE EXIT
- PORTABLE FIRE EXTINGUISHER
- AUDIBLE WARNING
- DETECTOR HEAD - SMOKE
- FIRE ALARM CALL POINT
- FIRE EXIT
- PORTABLE FIRE EXTINGUISHER



Client: Ms Jo Bean

Project: Sugar Loaf, 203 Park View, Whitley Bay, NE26 3RD

Drawing Title: Existing Ground Floor Layout

Scale @ A3: Date: 15/01/09

Project number: Drawing number: 150

Preliminary
 Tender
 Construction
 As built
 Issues
 Final

Do not scale off the drawing. Always use dimensions stated on drawings and report any discrepancies to Fullspec Solutions Ltd.