


# Queens Road, Monkseaton - Front Garden

## Sketch Design

### Revision 1a

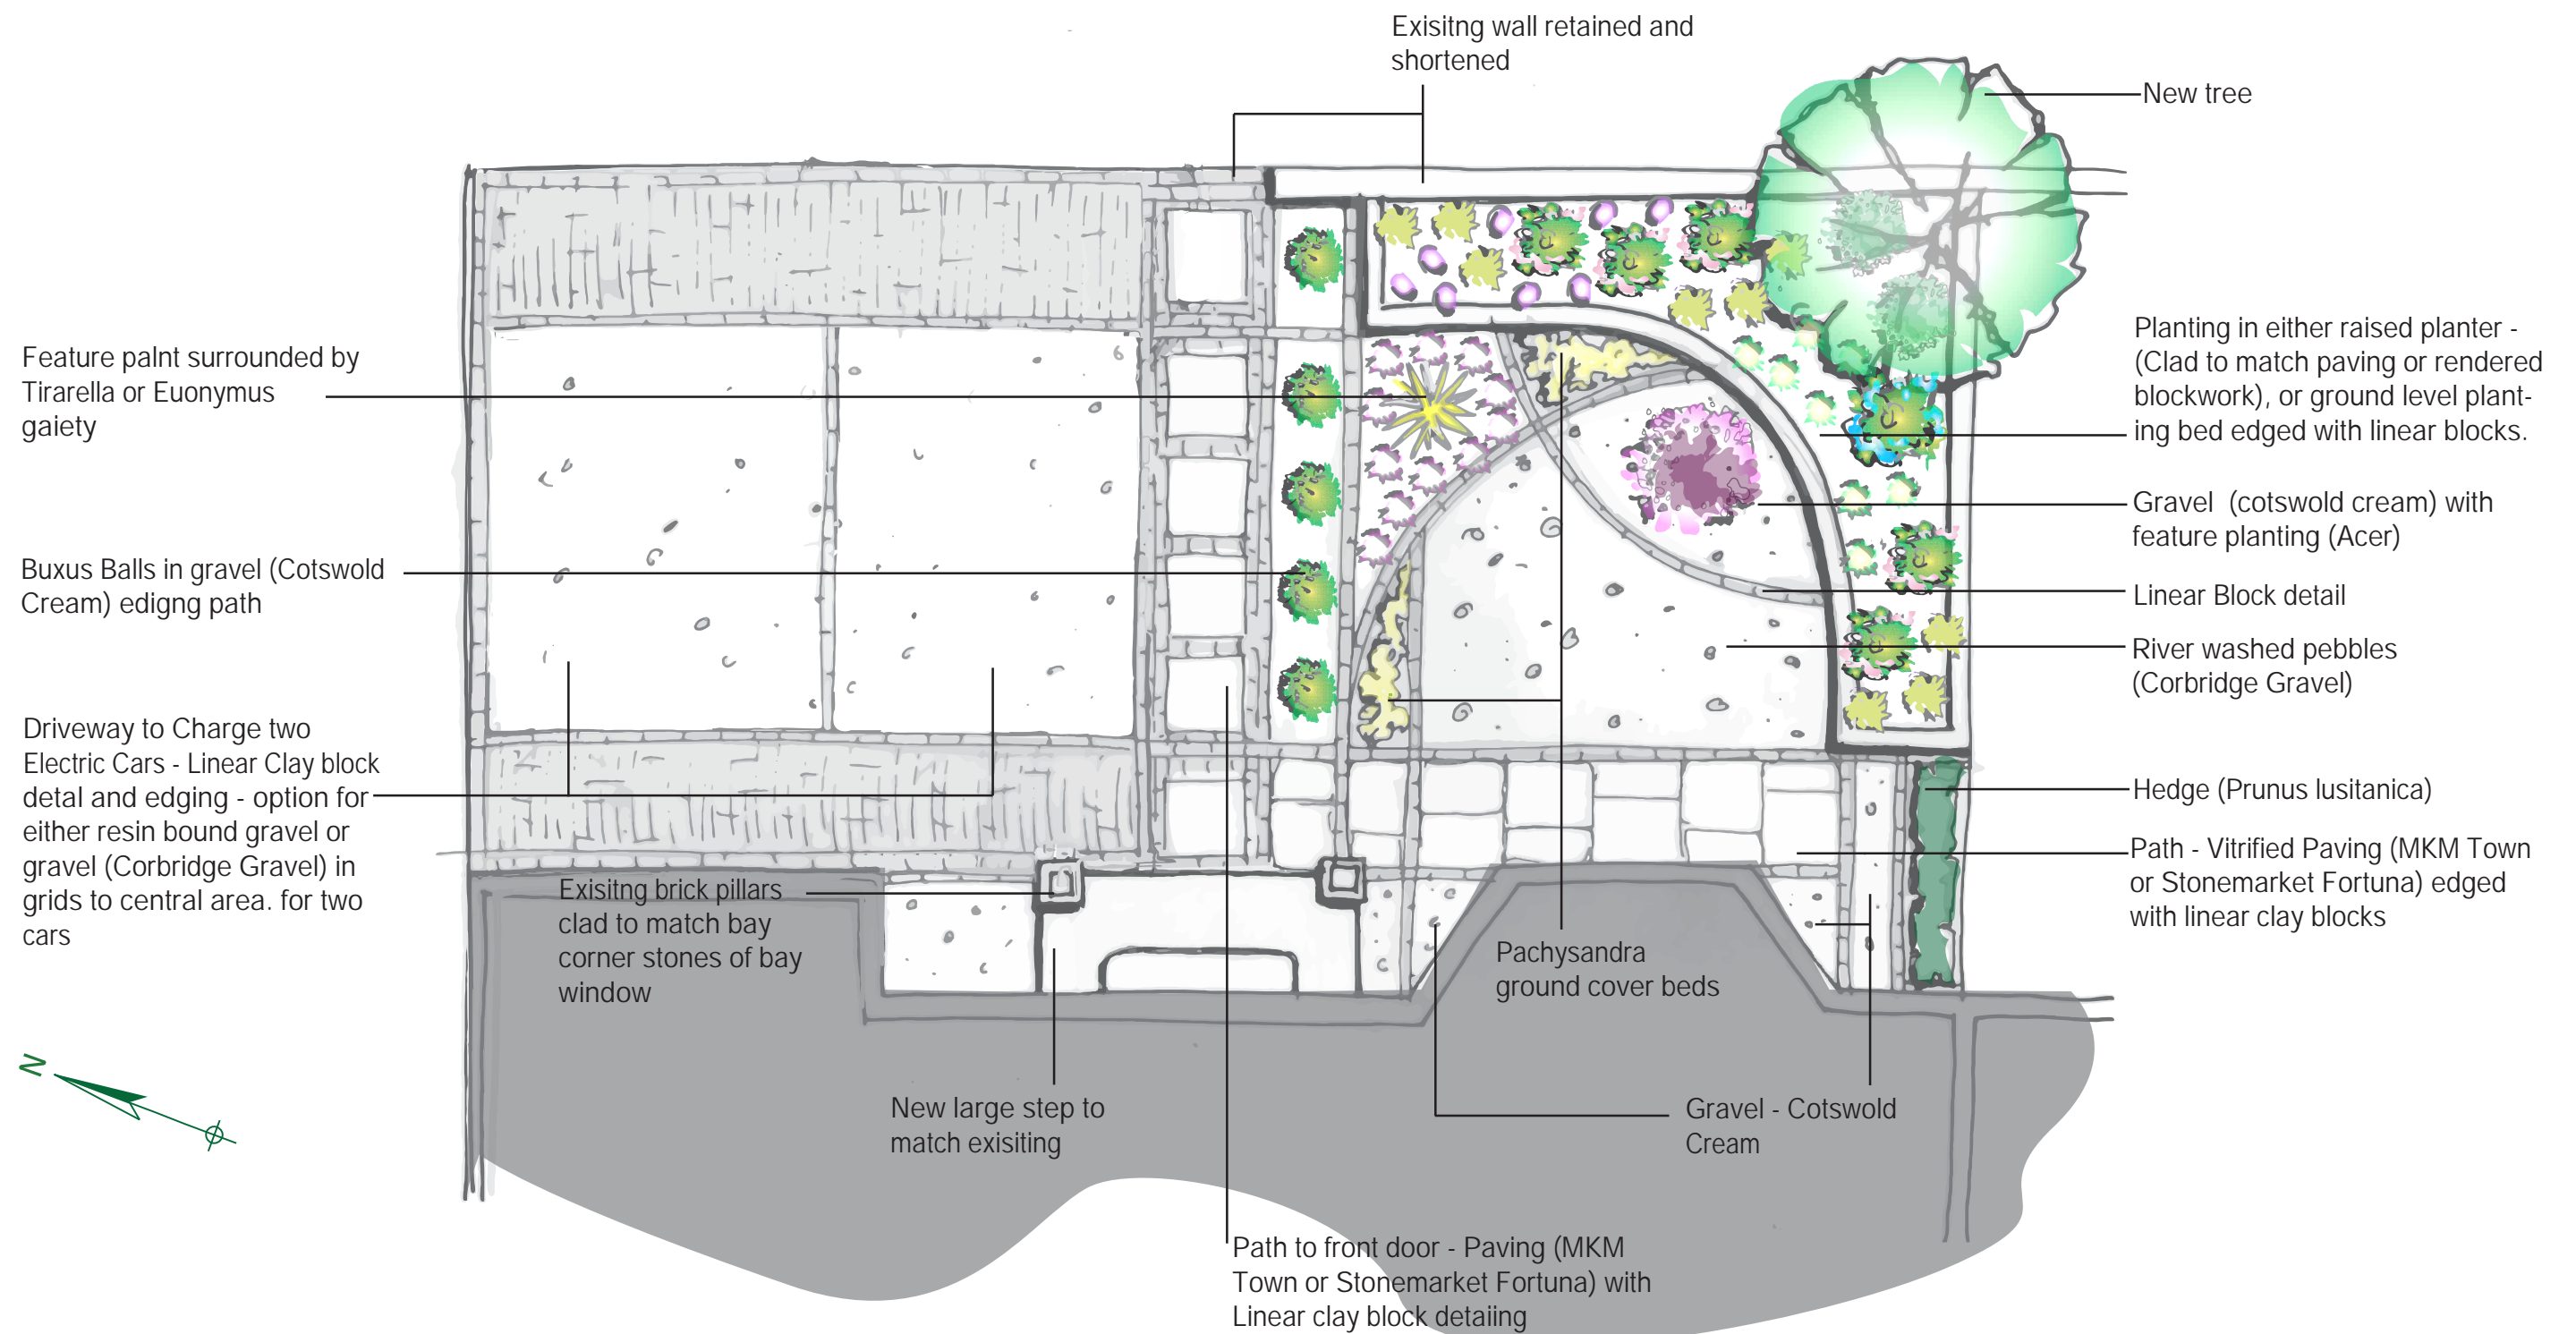

Plan View

TITLE : Sketch Design - Revision 1a  
 REF : EG10551SkD-rev1a  
 SCALE : 1:50 @ A3  
 DATE : August 2023  
 CLIENT NAME : XXXXXXXXXX  
 SITE ADDRESS : 13 Queen's Road,  
 Whitley Bay NE26 3AN