


APPENDIX 2

PRINT DRAWING AT A3 - Check all dimensions on site Inform Proprietor of any discrepancies - Work to figured dimensions only		Rev	Amendments	Date
Project	Content	Status	Planning Approval	Project No.
2 & 3 Albion Road North Shields NE30 2RH	Flat Conversion -Proposed GF Layout-	Scale	Size	Date
		1:50	A3	06 05 24
				Drawing No.
				11
				Revision

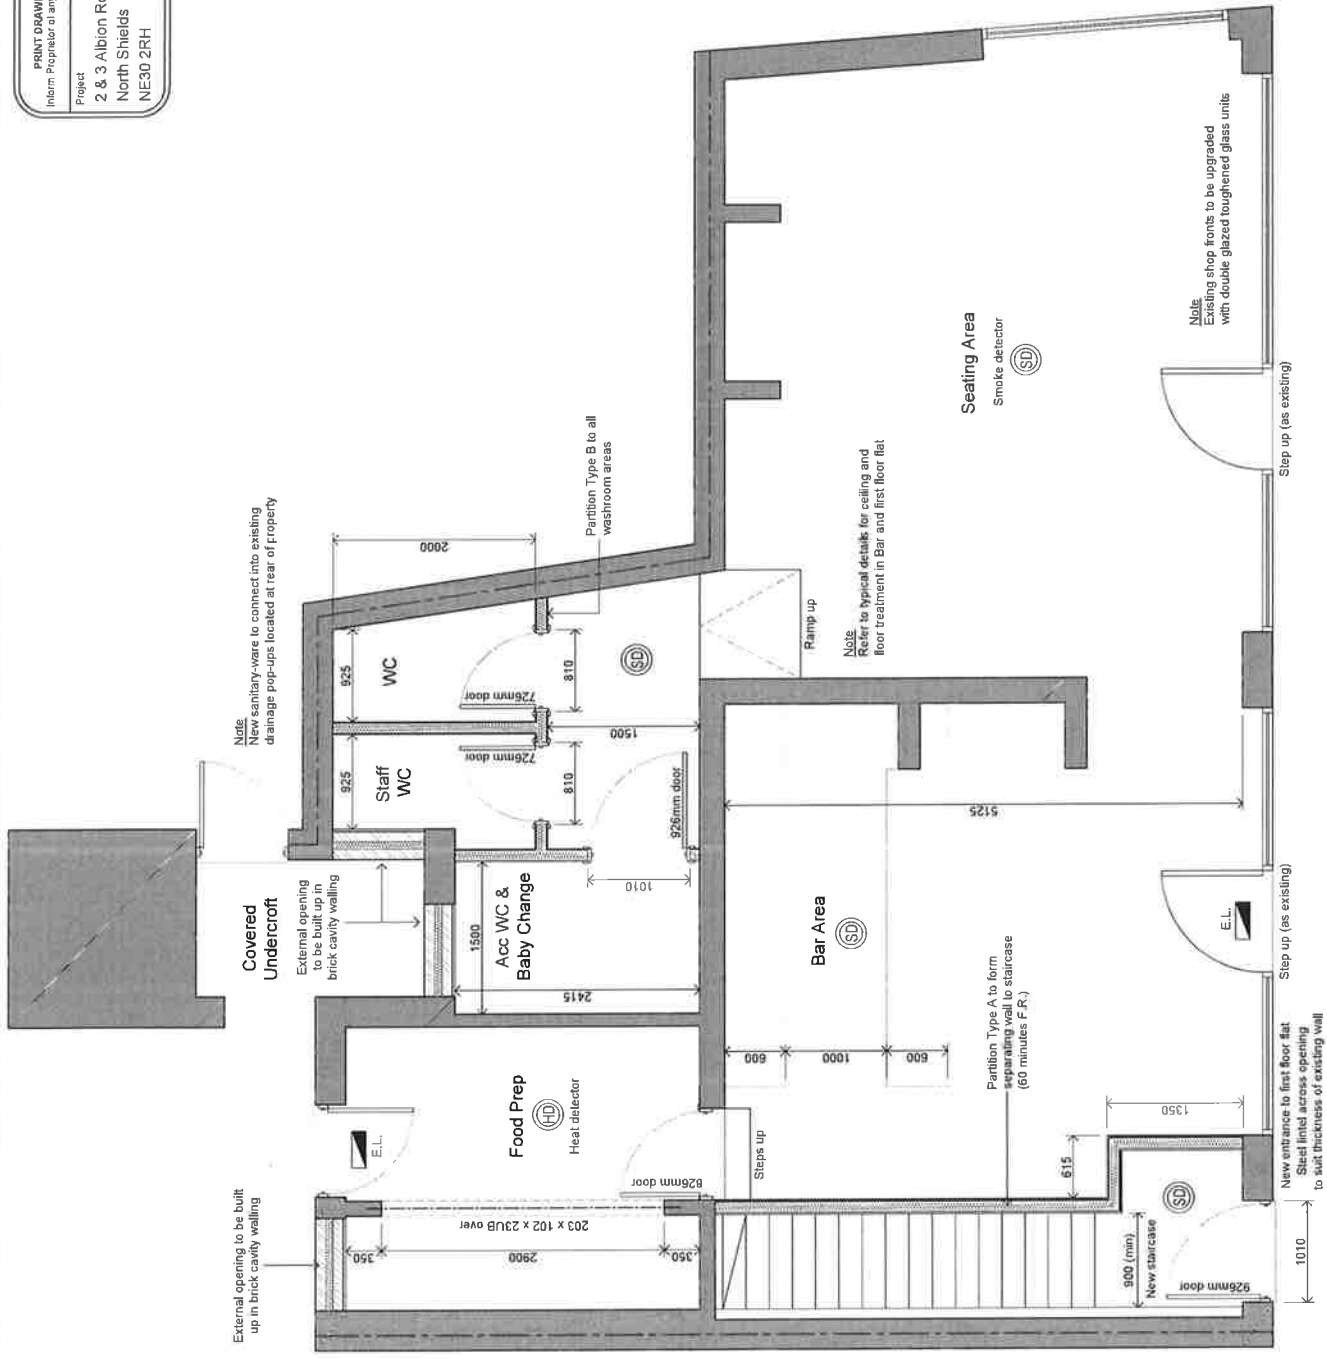

1 Proposed Ground Floor Layout
Scale 1:50