








APPENDIX 2

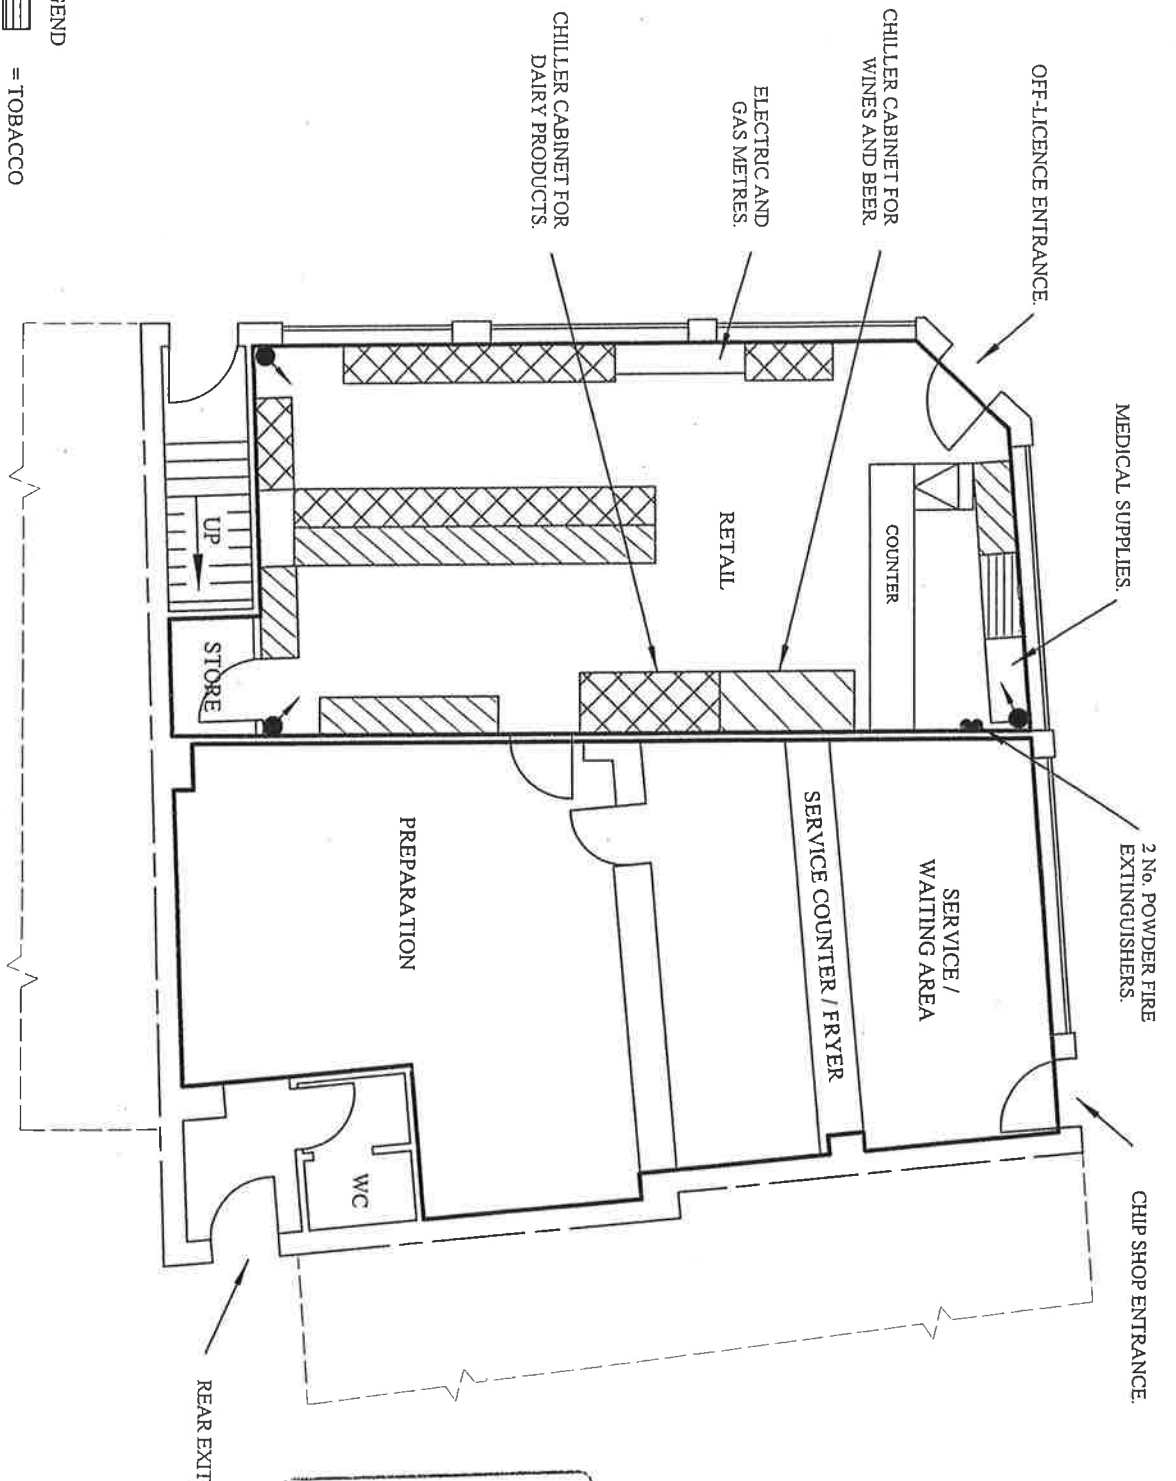

- LEGEND**
-  = TOBACCO
 -  = ALCOHOL
 -  = GENERAL GROCERIES
 -  = FISH & CHIP AREA
 -  = OFF-LICENCE AREA
 -  = CCTV CAMERAS & DIRECTION


NORTH TYNESIDE COUNCIL
 LICENSING SECTION
 07. April 2010
APPROVED

DRAWING No. AD-09-140	
CLIENT: MR JARNAIL SINGH PANDAL	
ADDRESS: 11A SAVILLE STREET, NORTH SHIELDS, TYNE & WEAR, NE29 6QN	
TITLE: PREMISES LAYOUT	
<small>FOR DRAWINGS TEL:- 0191 4201980 or 07970670053</small>	
REV	DATE
0	FEB - 2010
SCALE	SIZE
1:100	A4