





Planning Committee

31 August 2021

Item 1: 21/01029/FUL

- Location: Parking Bays Opposite 50 And 50B, Bell Street, North Shields
- Proposal: Proposed use of part of the parking area opposite The Quay Taphouse, River Cafe and Dodgins Yard, to be used as additional external seating for customers of these businesses. External seating is to provide socially distanced amenity space, with portable toilet facilities (concealed by artificial hedging) and will feature a continuous roadside barrier and waiter/waitress table services
- Applicant: 55 Quay Limited
- Ward: Tynemouth

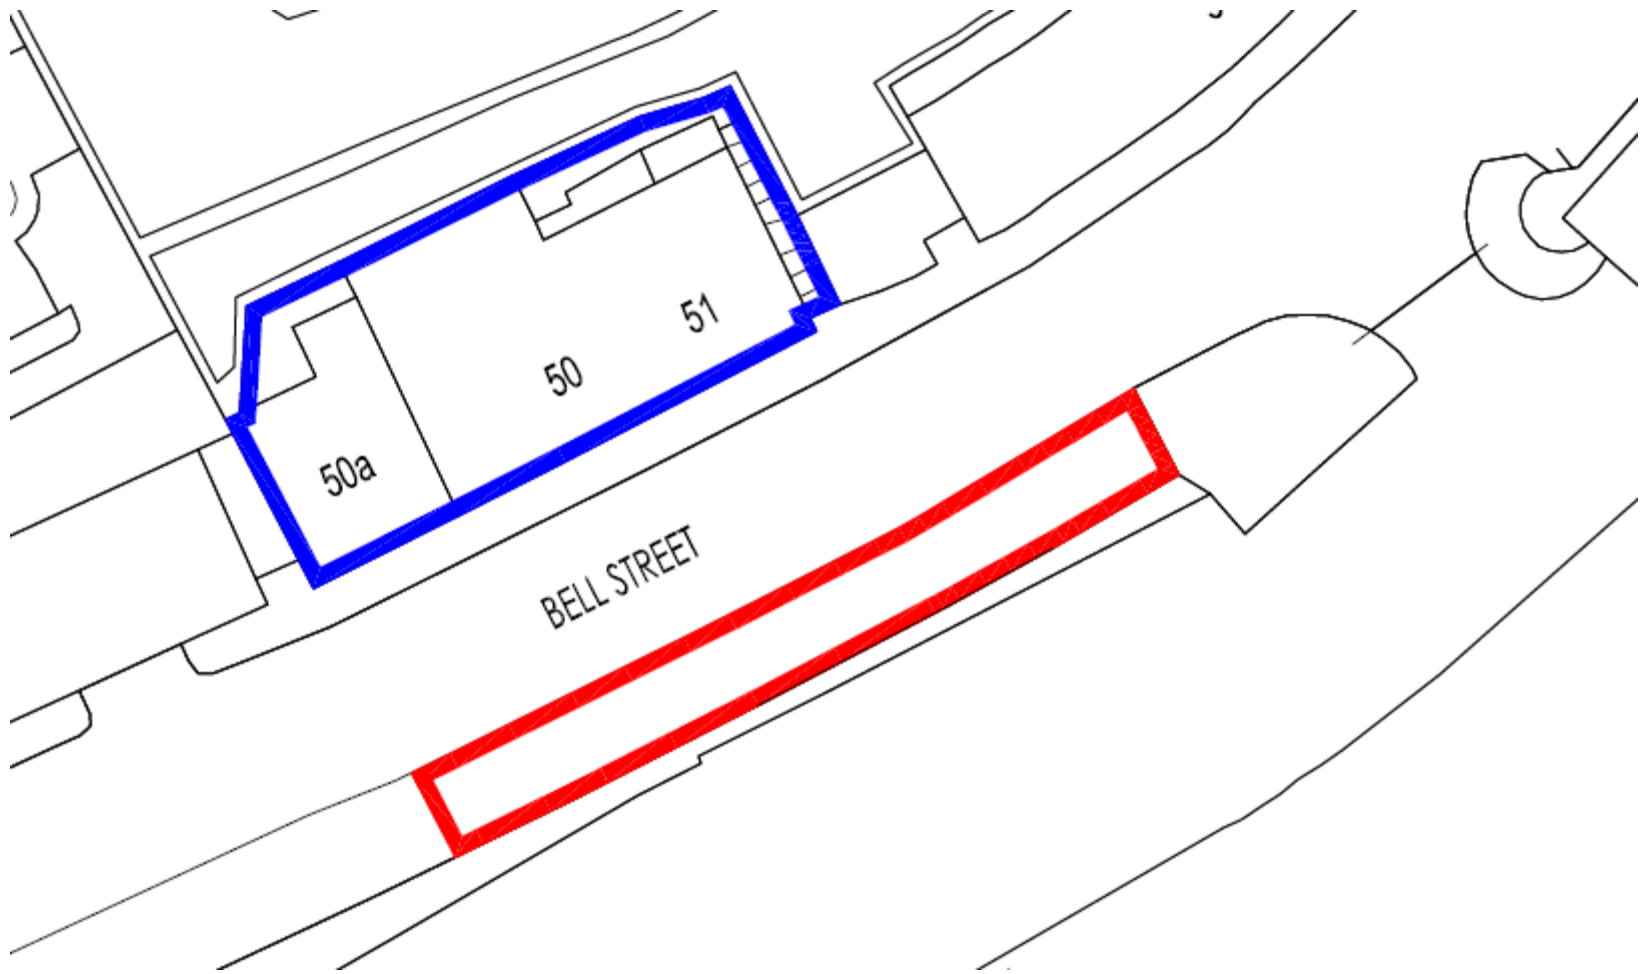

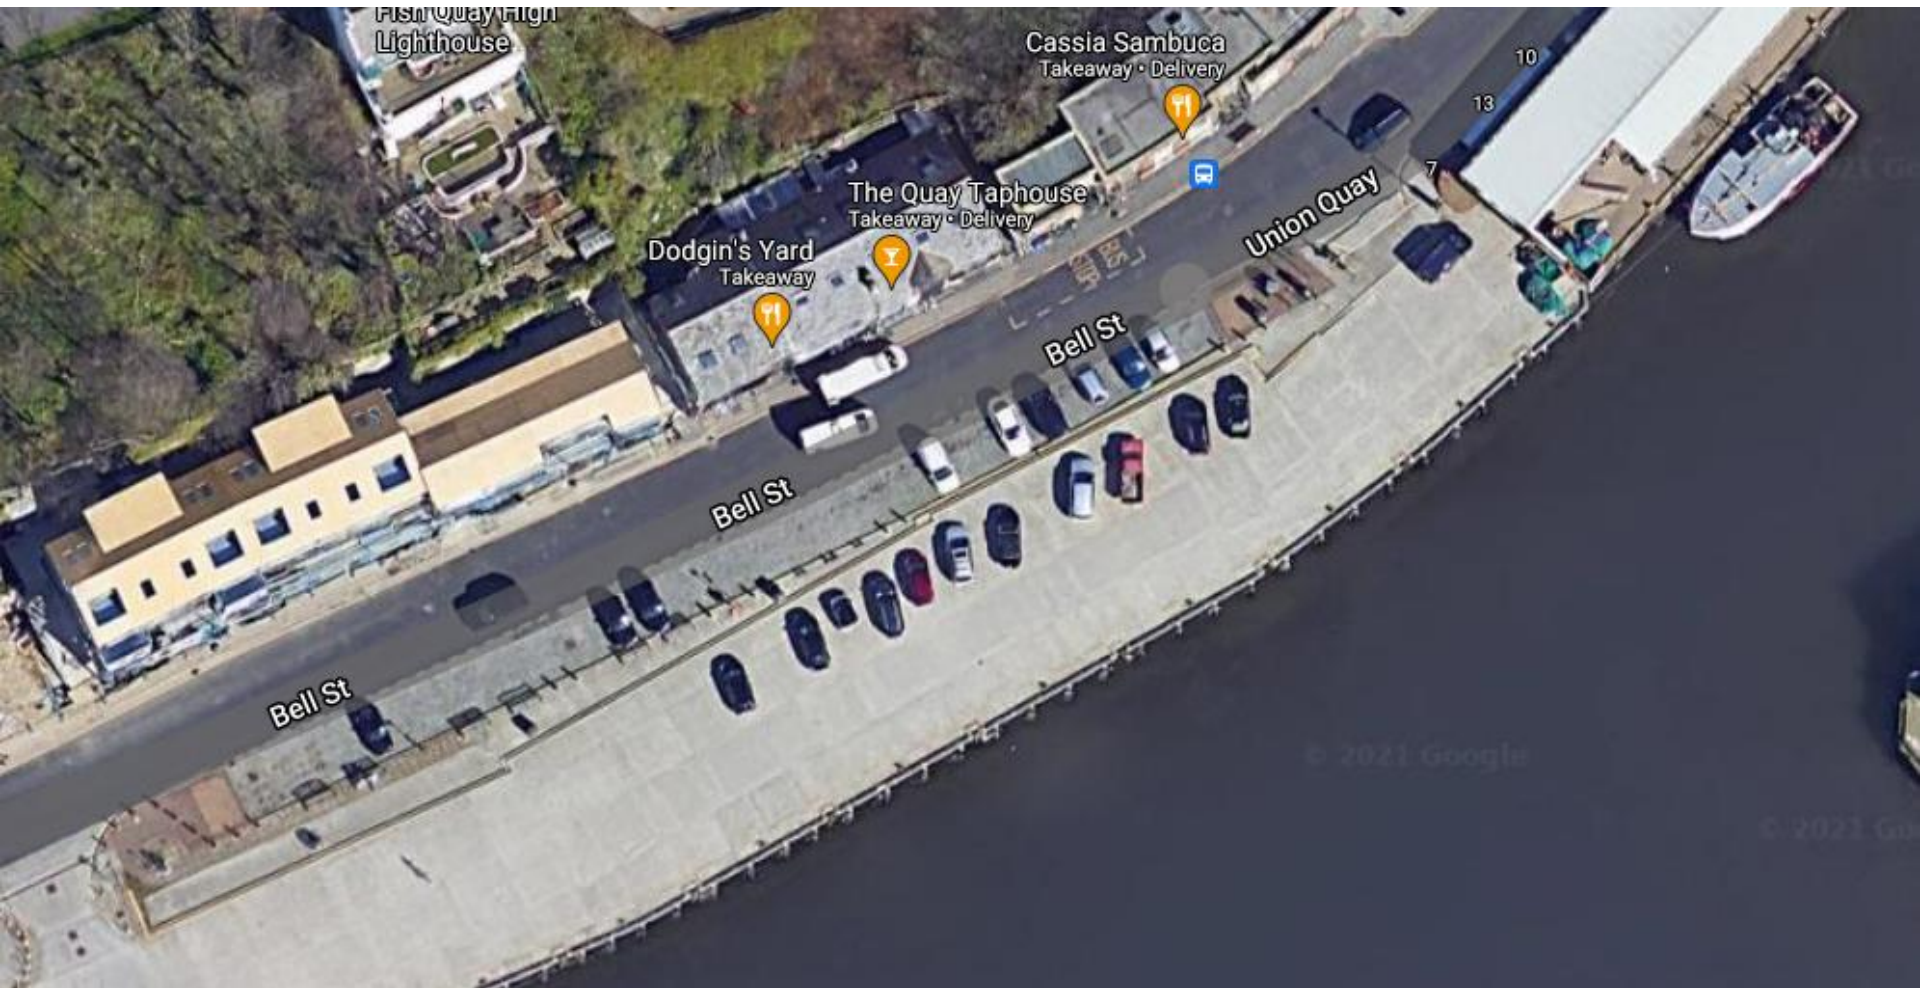

Fish Quay High
Lighthouse

Cassia Sambuca
Takeaway • Delivery

The Quay Taphouse
Takeaway • Delivery

Dodgin's Yard
Takeaway

Union Quay

Bell St

Bell St


Bell St

© 2021 Google


© 2021 Google



Bell St
North Shields, England
Google
Street View

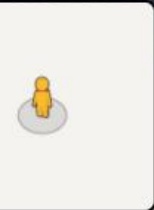

Google

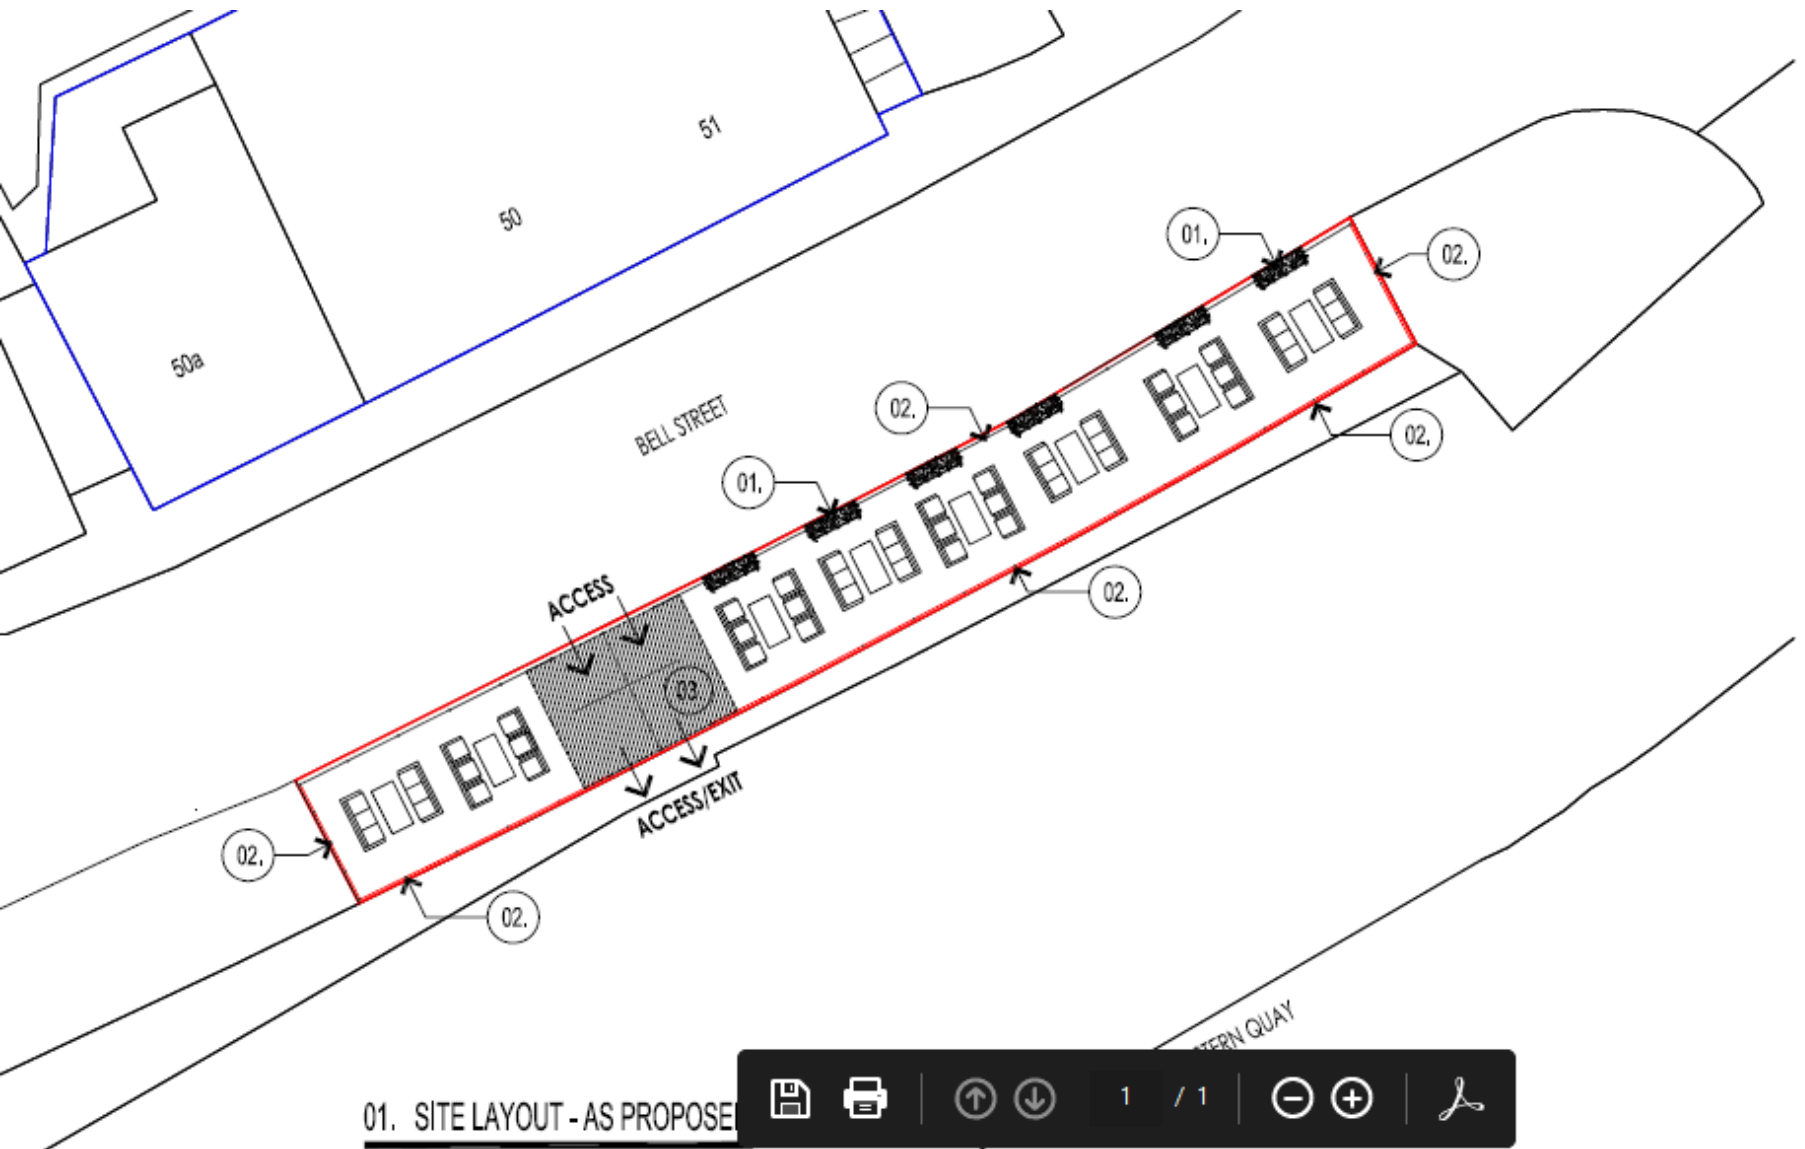

01. SITE LAYOUT - AS PROPOSED


Navigation bar containing icons for save, print, zoom in, zoom out, and a page indicator '1 / 1'.




01. PART FRONT ELEVATION NORTH-WEST • AS PROPOSED
SCALE 1:20



02. PART FRONT ELEVATION NORTH-WEST • AS PROPOSED
SCALE 1:20

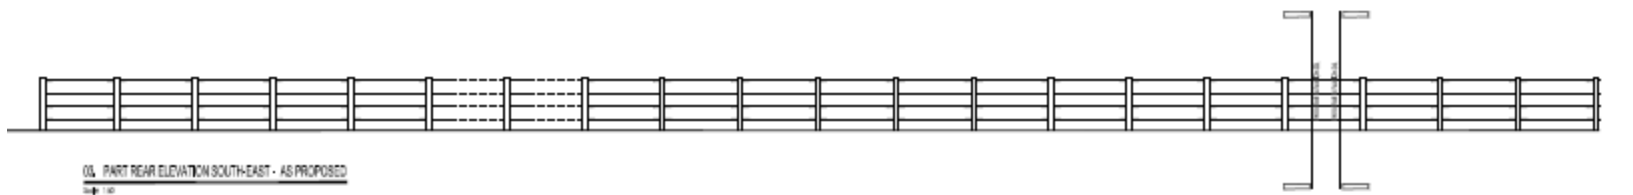

03. PART REAR ELEVATION SOUTH-EAST • AS PROPOSED
SCALE 1:20

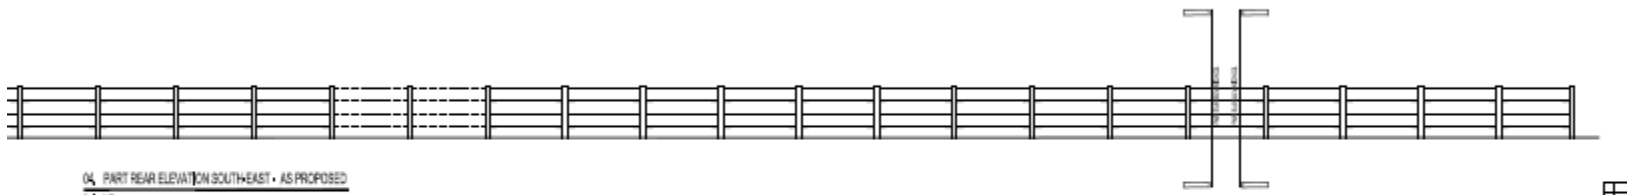

04. PART REAR ELEVATION SOUTH-EAST • AS PROPOSED
SCALE 1:20



05. SIDE ELEVATION NORTH-EAST • AS PROPOSED
SCALE 1:20



06. SIDE ELEVATION SOUTH-WEST • AS PROPOSED
SCALE 1:20







