


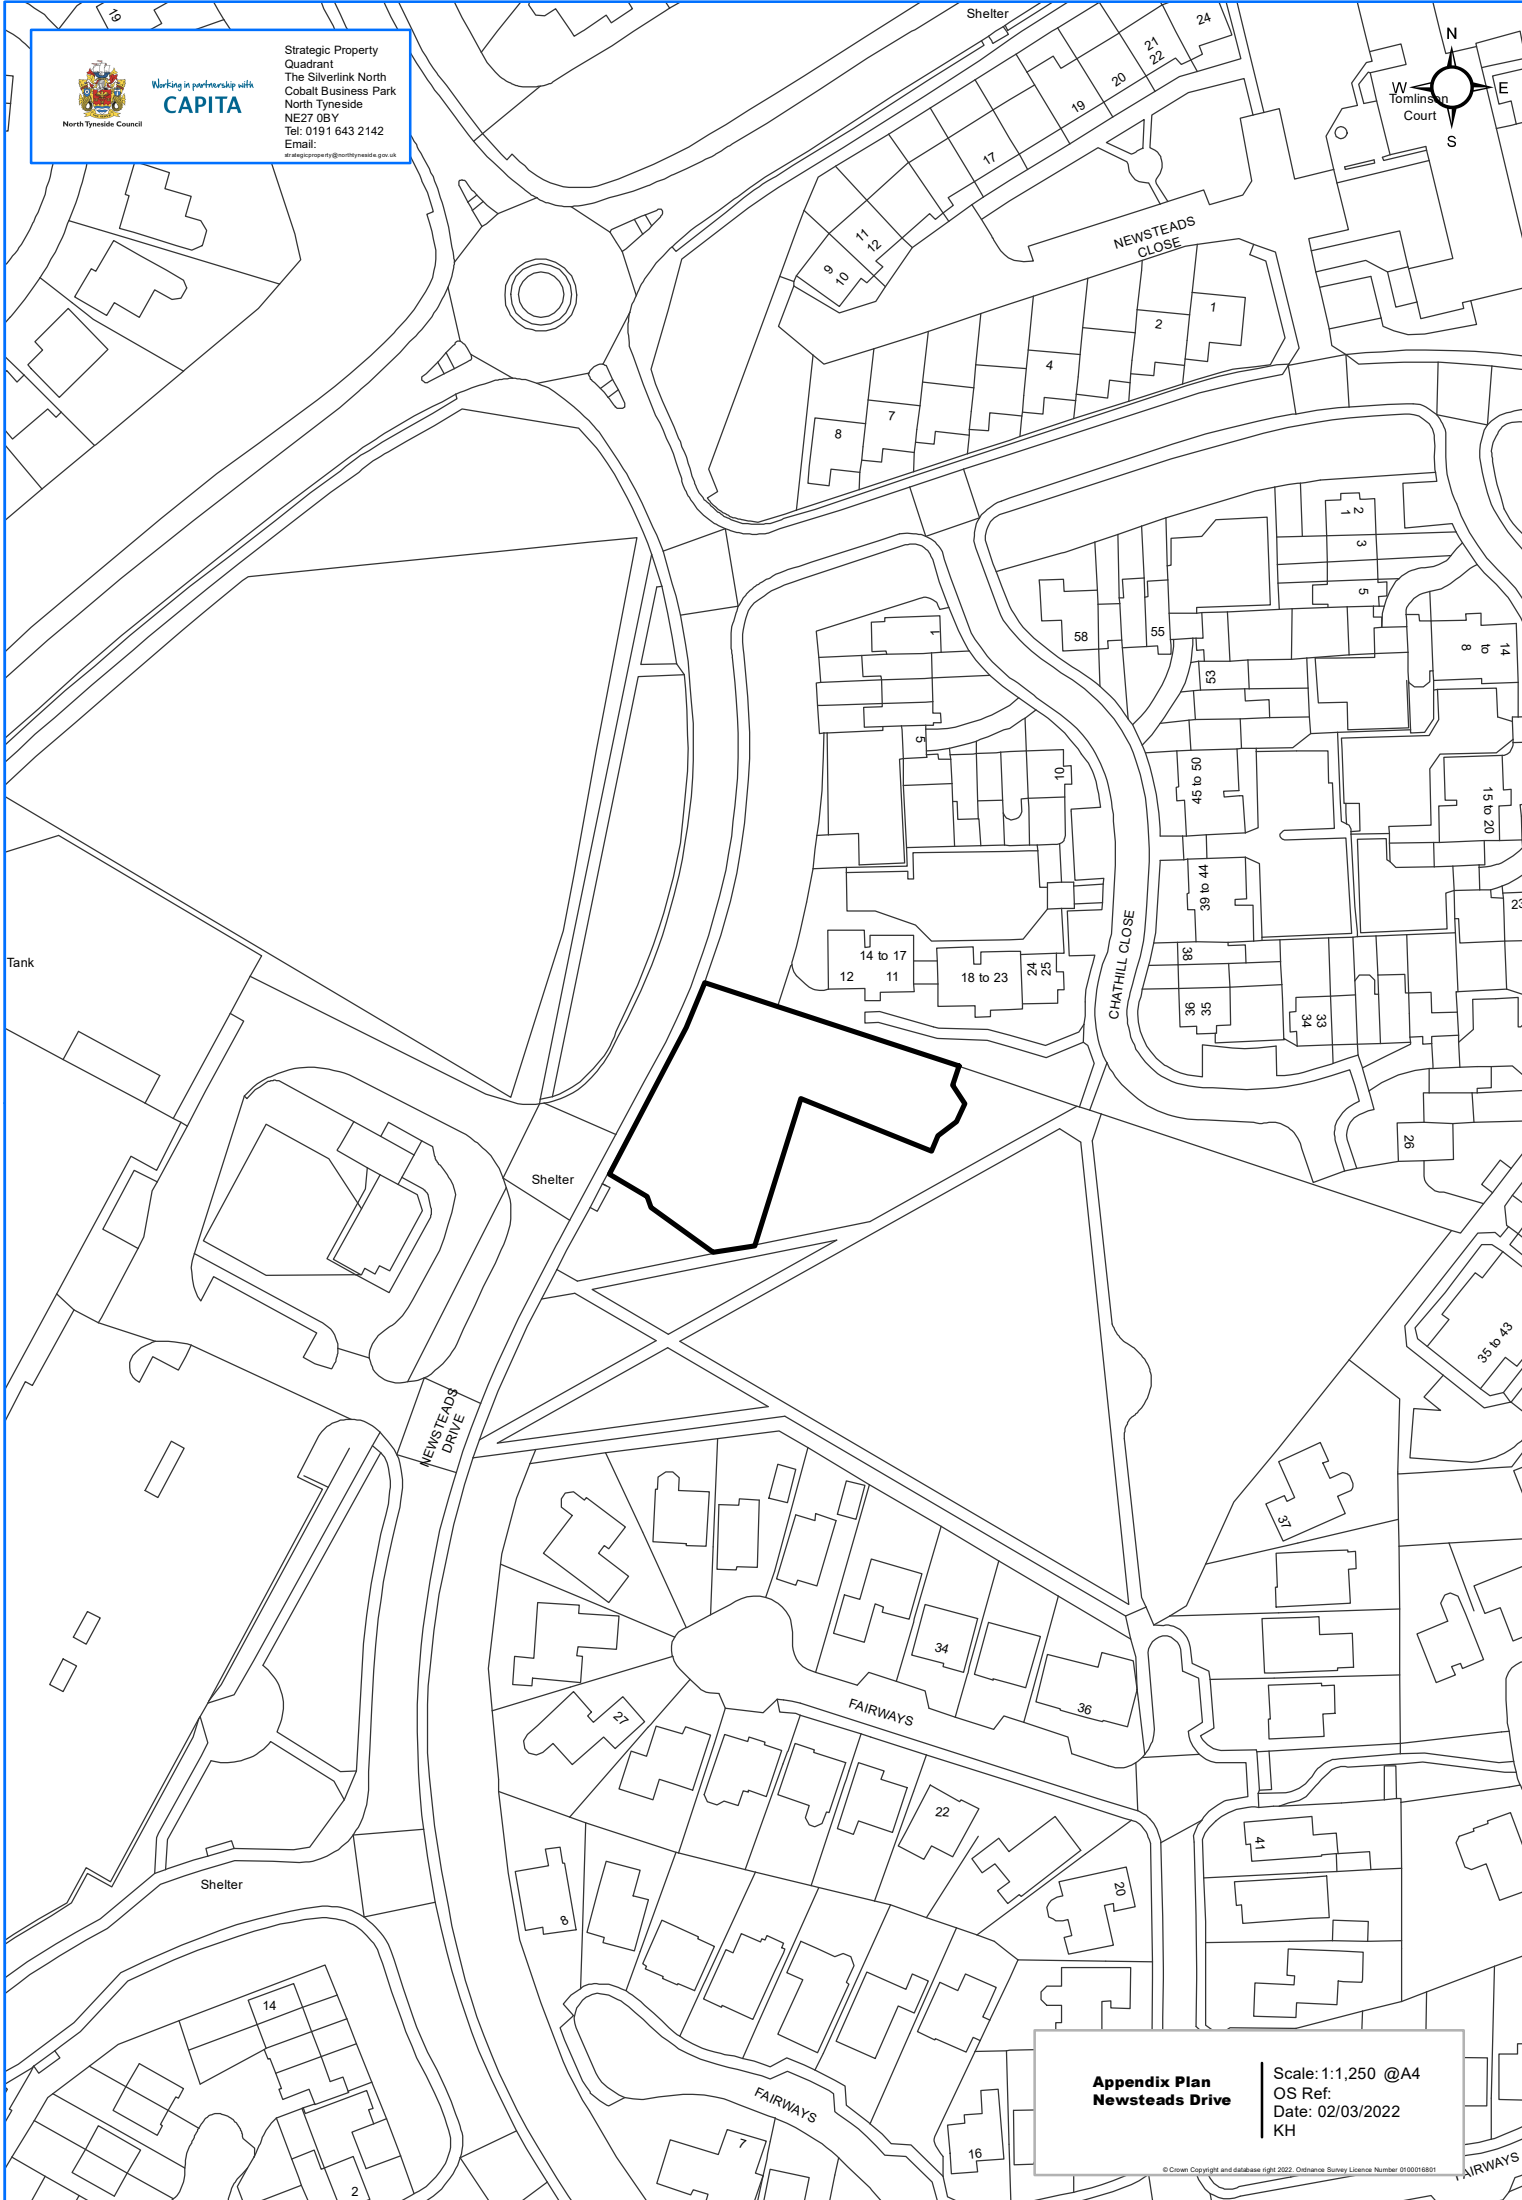

Working in partnership with  
**CAPITA**

Strategic Property  
Quadrant  
The Silverlink North  
Cobalt Business Park  
North Tyneside  
NE27 0BY  
Tel: 0191 643 2142  
Email:  
#strategicproperty@northtyneside.gov.uk



**Appendix Plan  
Newsteads Drive**

Scale: 1:1,250 @A4  
OS Ref:  
Date: 02/03/2022  
KH