


## **APPENDIX 2**

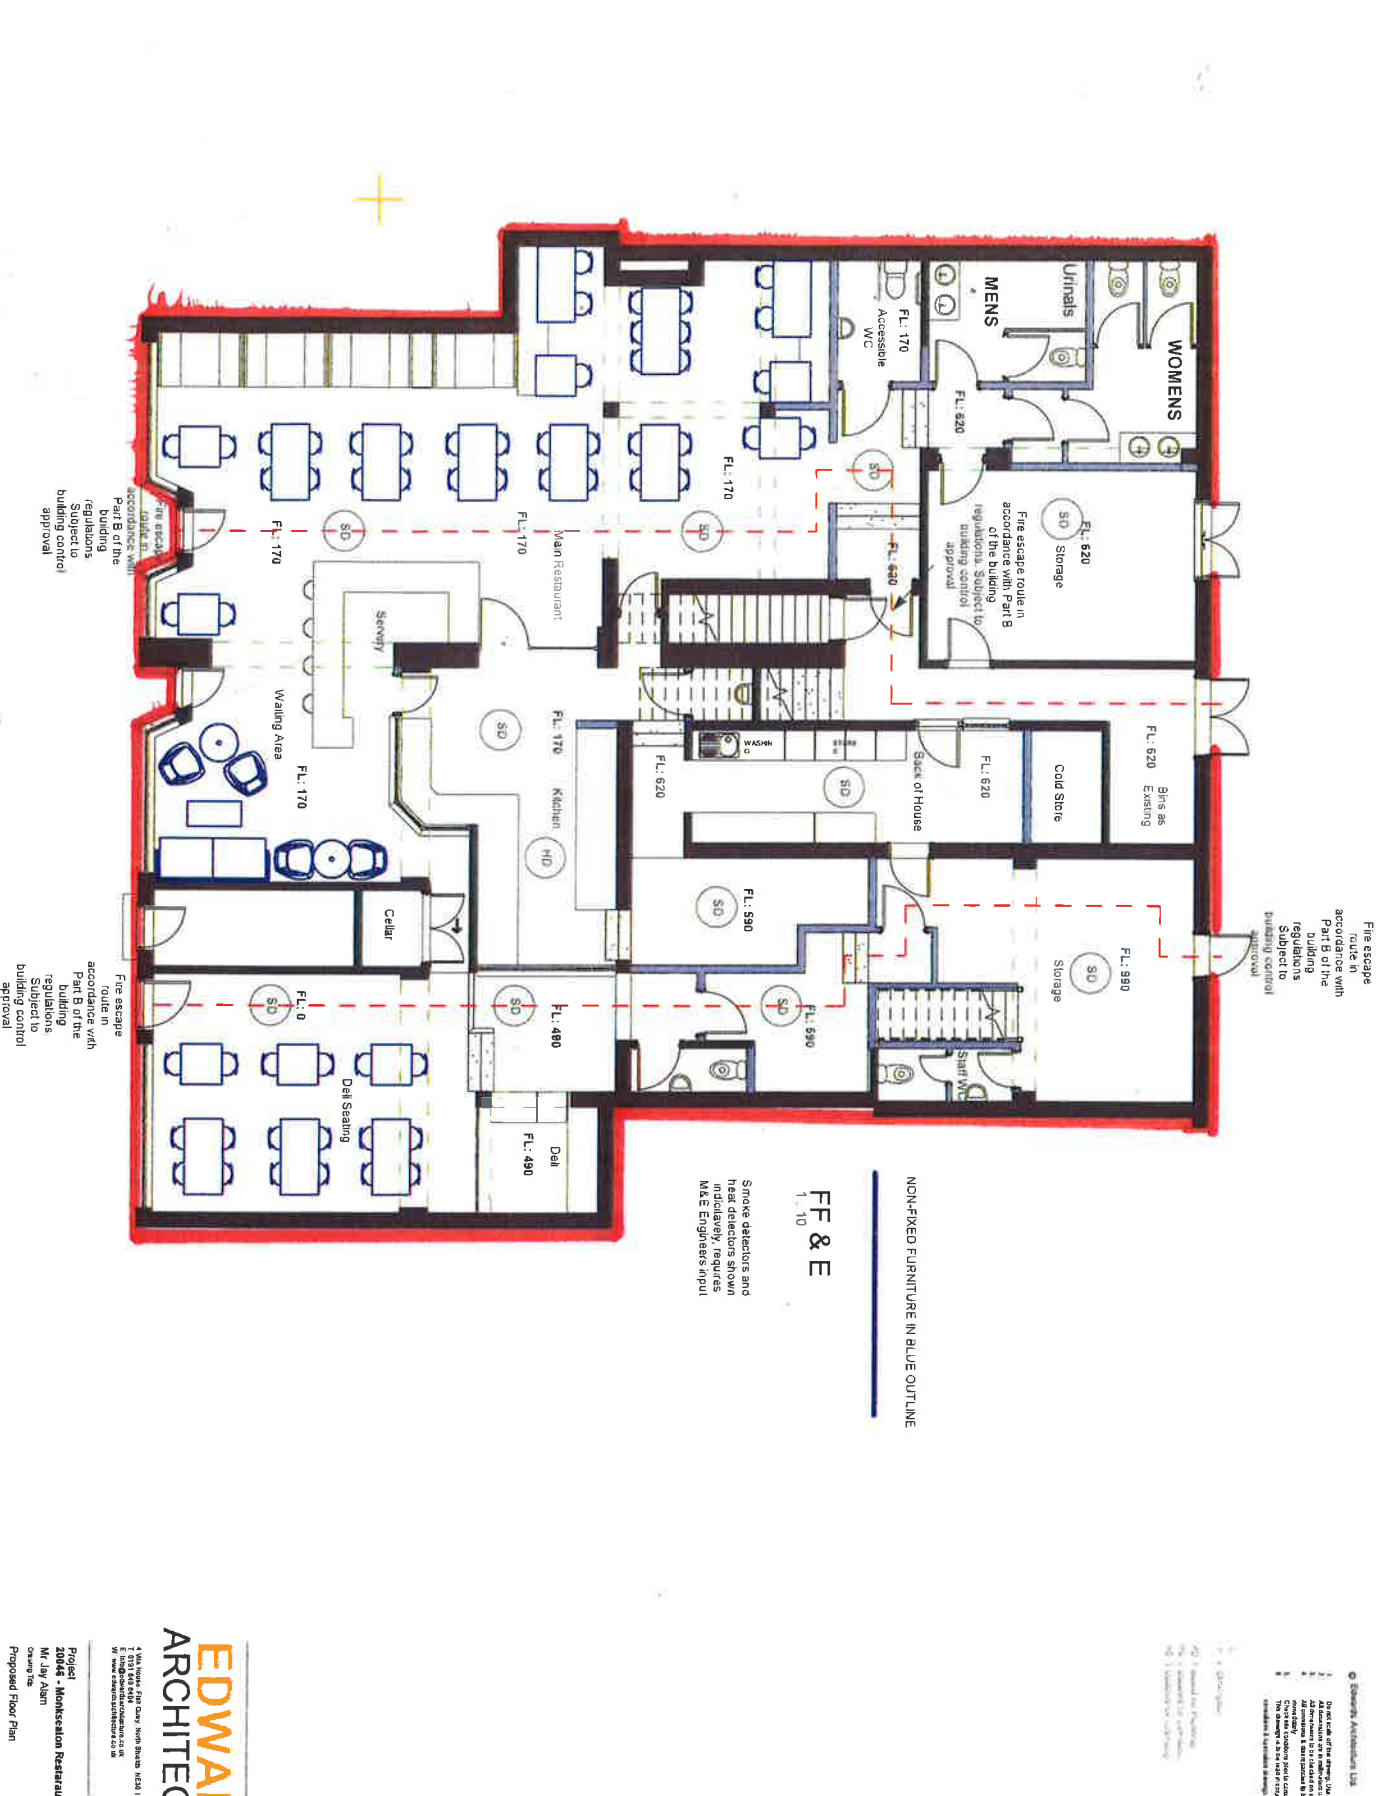


Fire escape route in accordance with Part B of the building regulations Subject to building control approval

NON-FIXED FURNITURE IN BLUE OUTLINE

FF & E  
1, 10


**Edwards Architecture Ltd**  
