



# Planning Committee

15 March 2022

# Agenda

- 1. St John's Church, Killingworth

21/01271/FUL


- Location: St Johns Church, Killingworth Village
- Proposal: Extension to provide new accessible entrance and toilets (amended description and plans received 02.12.2021)
- Applicant: St John's Church
- Ward: Killingworth










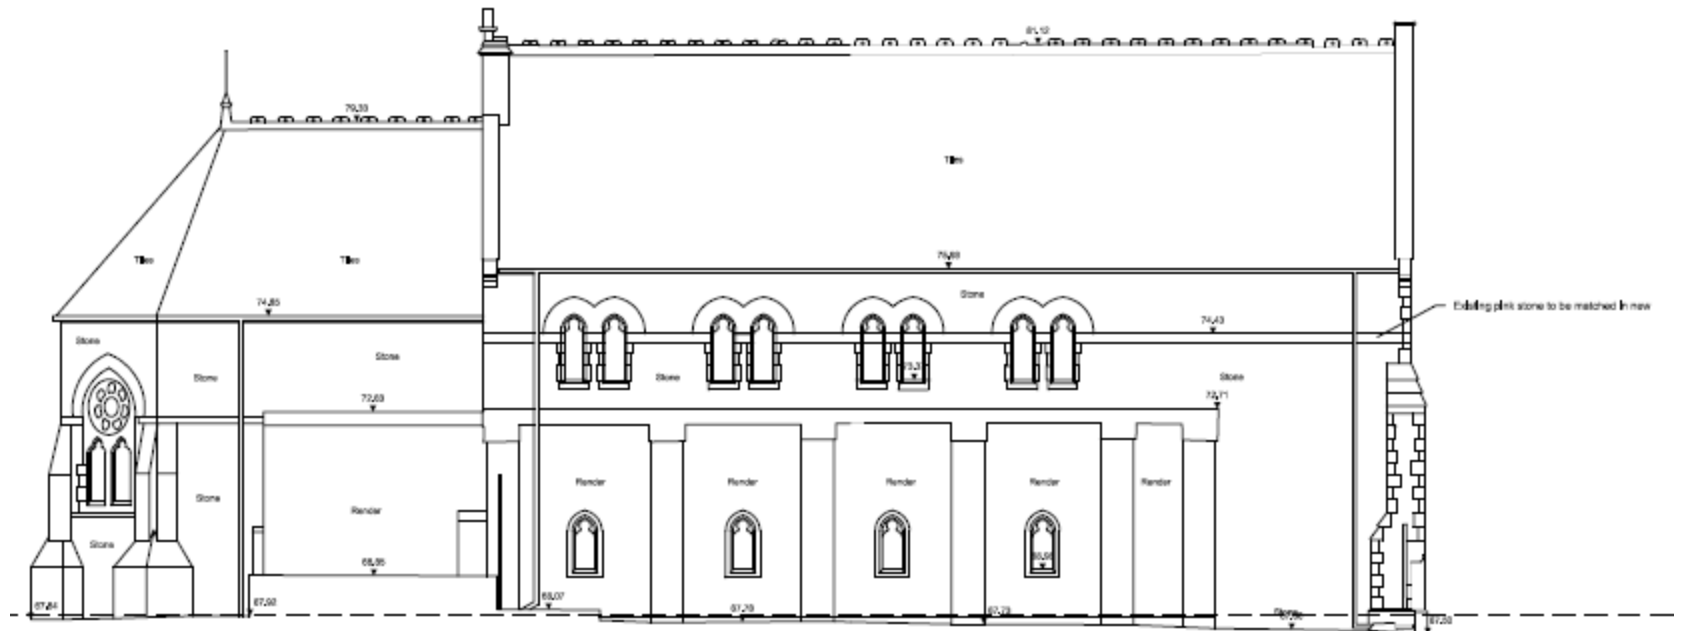

External North Elevation




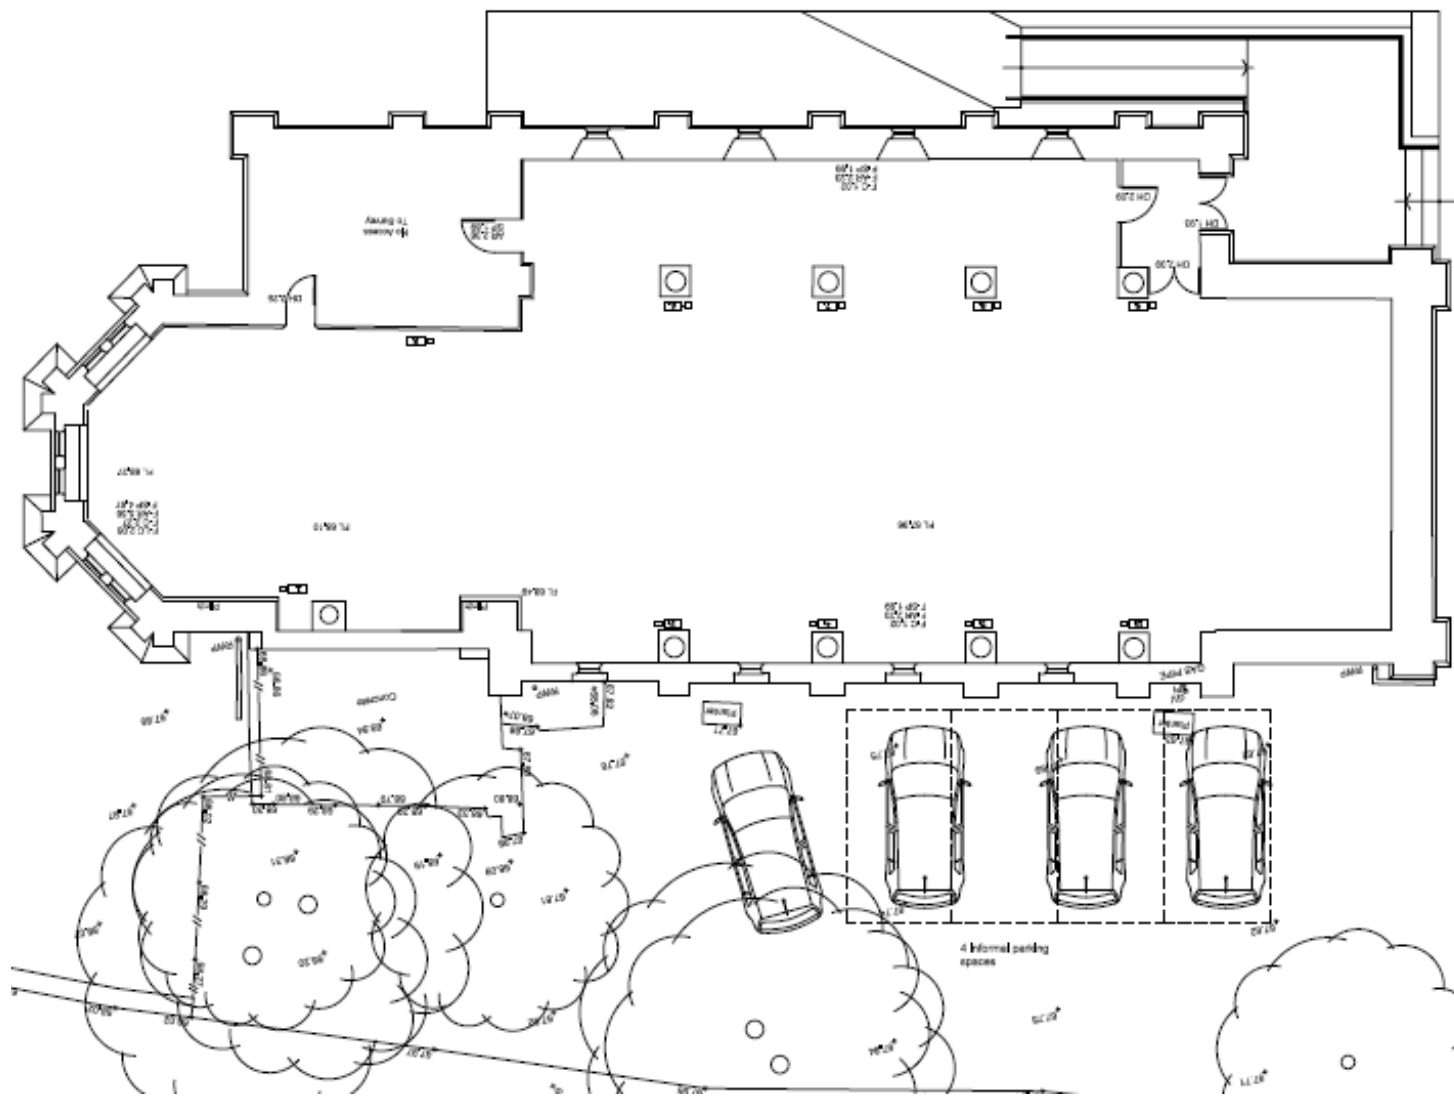







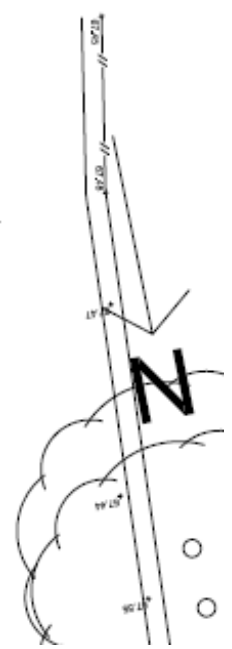

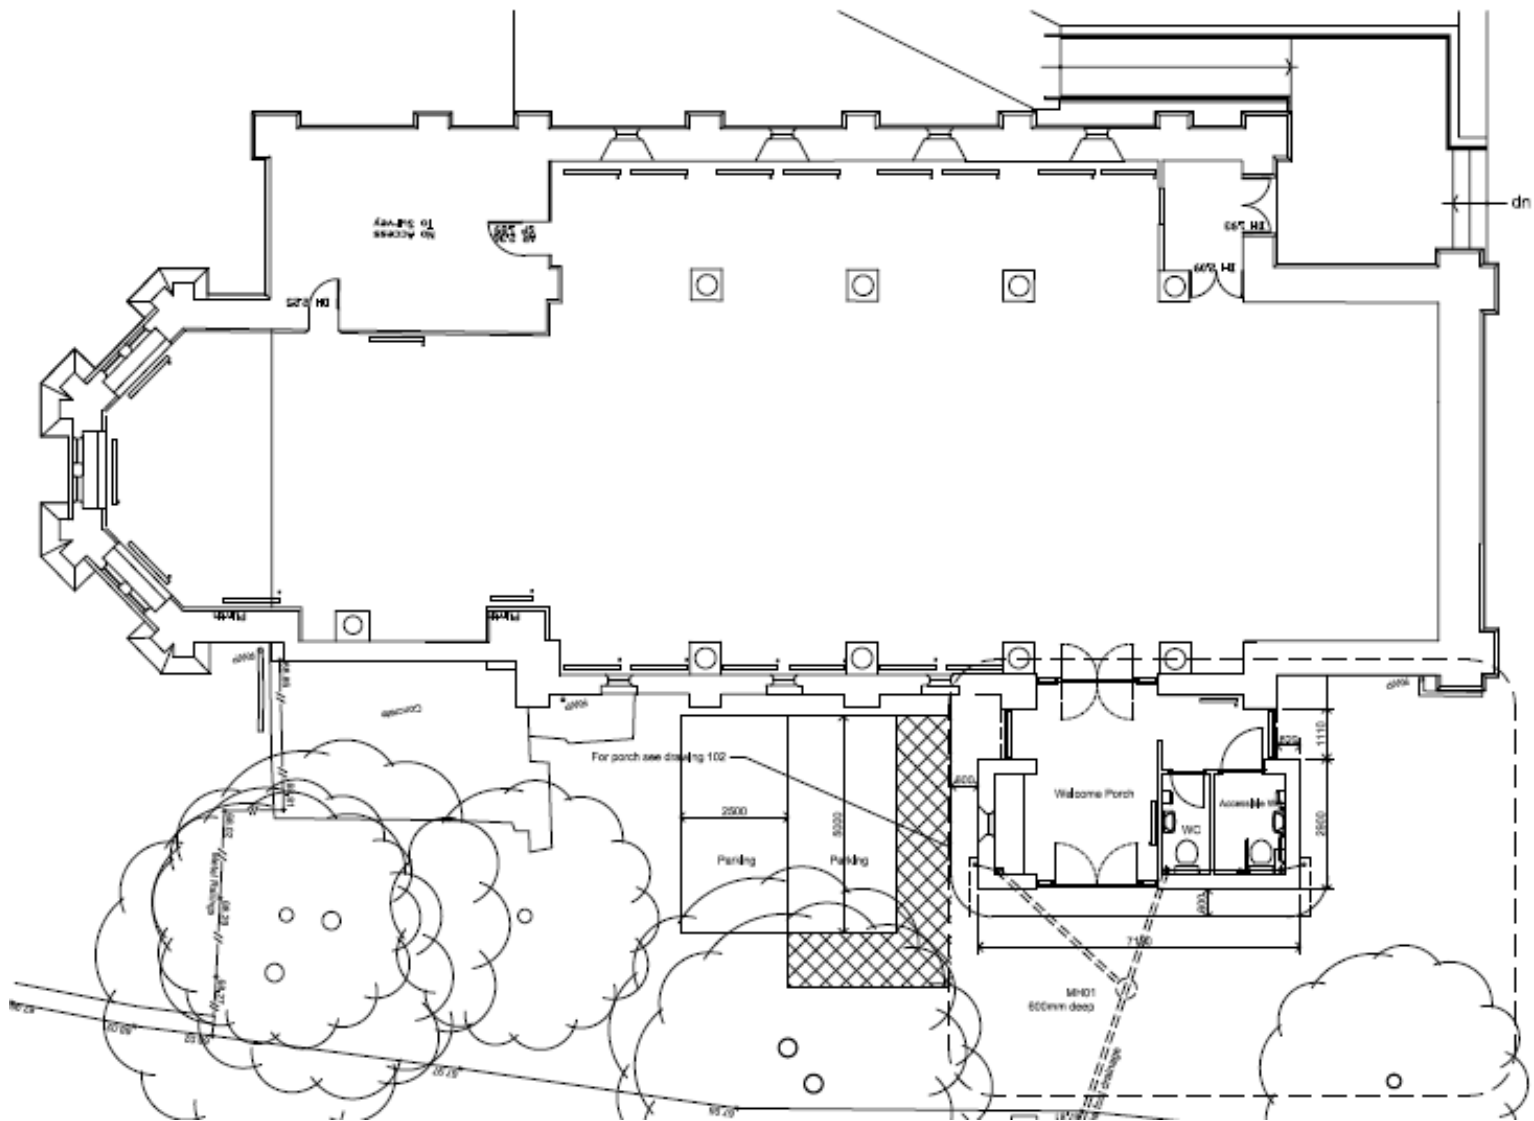
DO NOT SCALE			




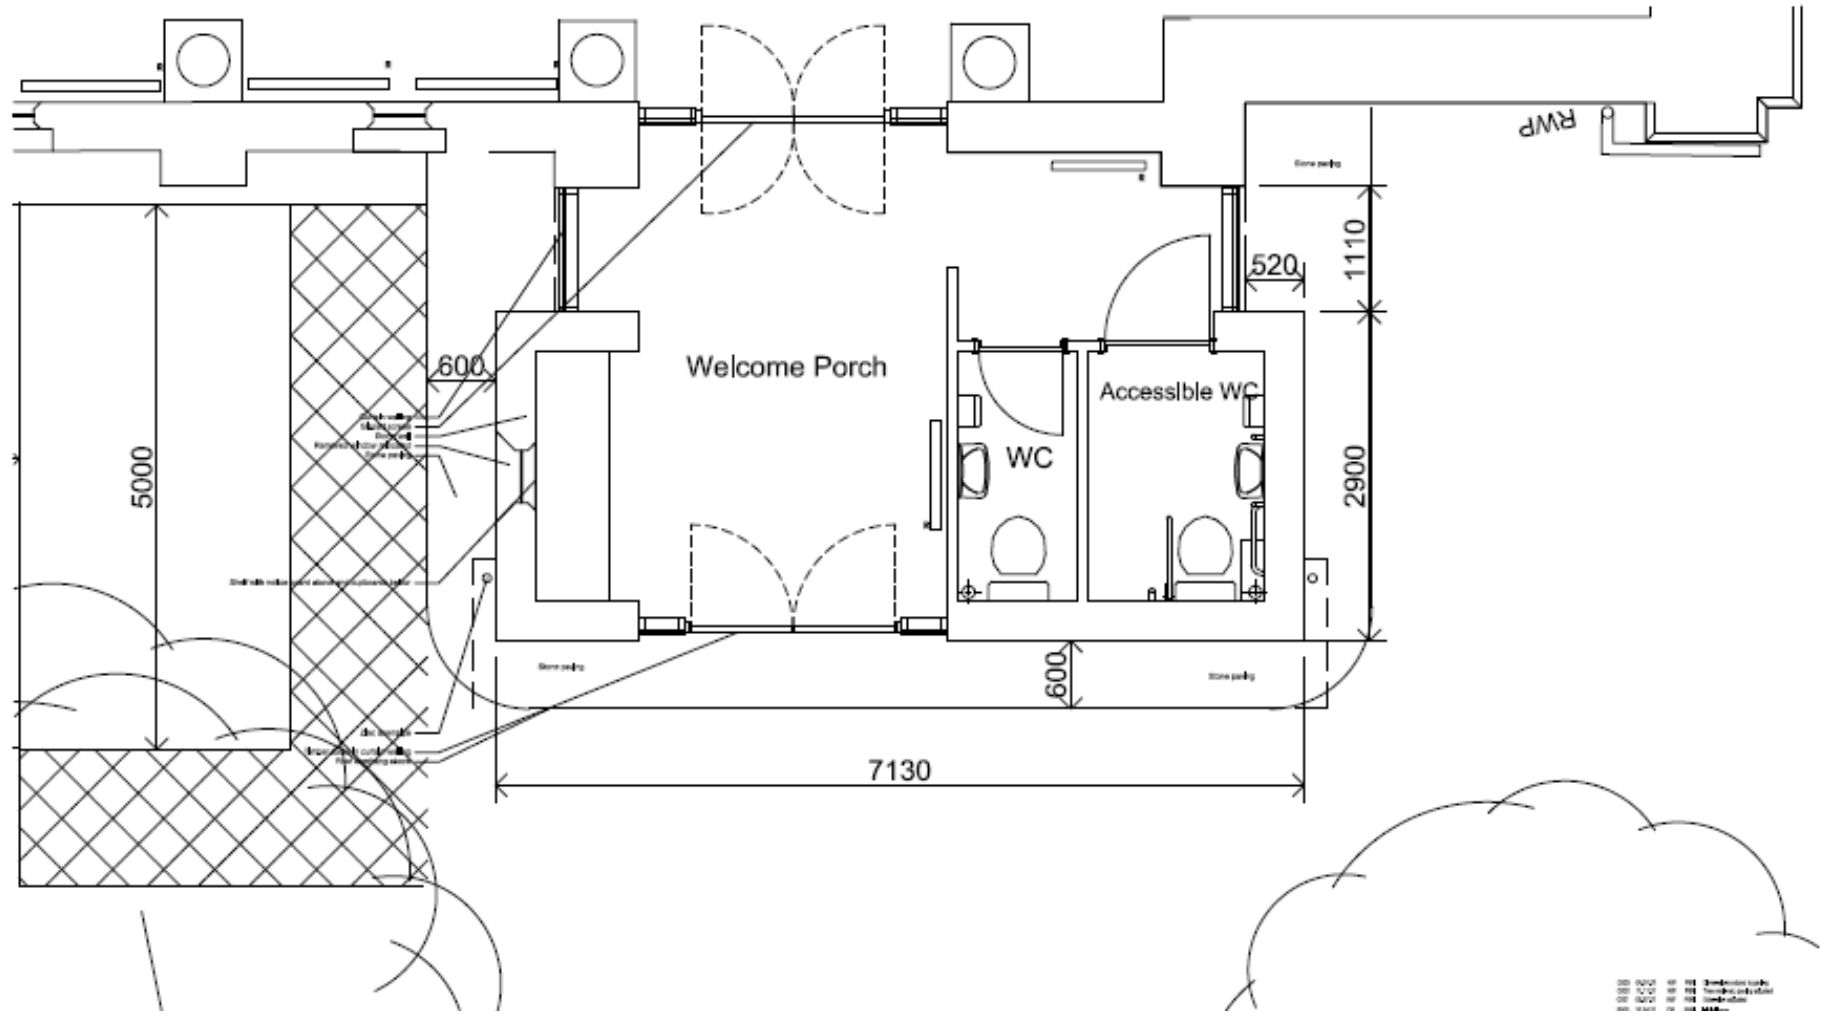



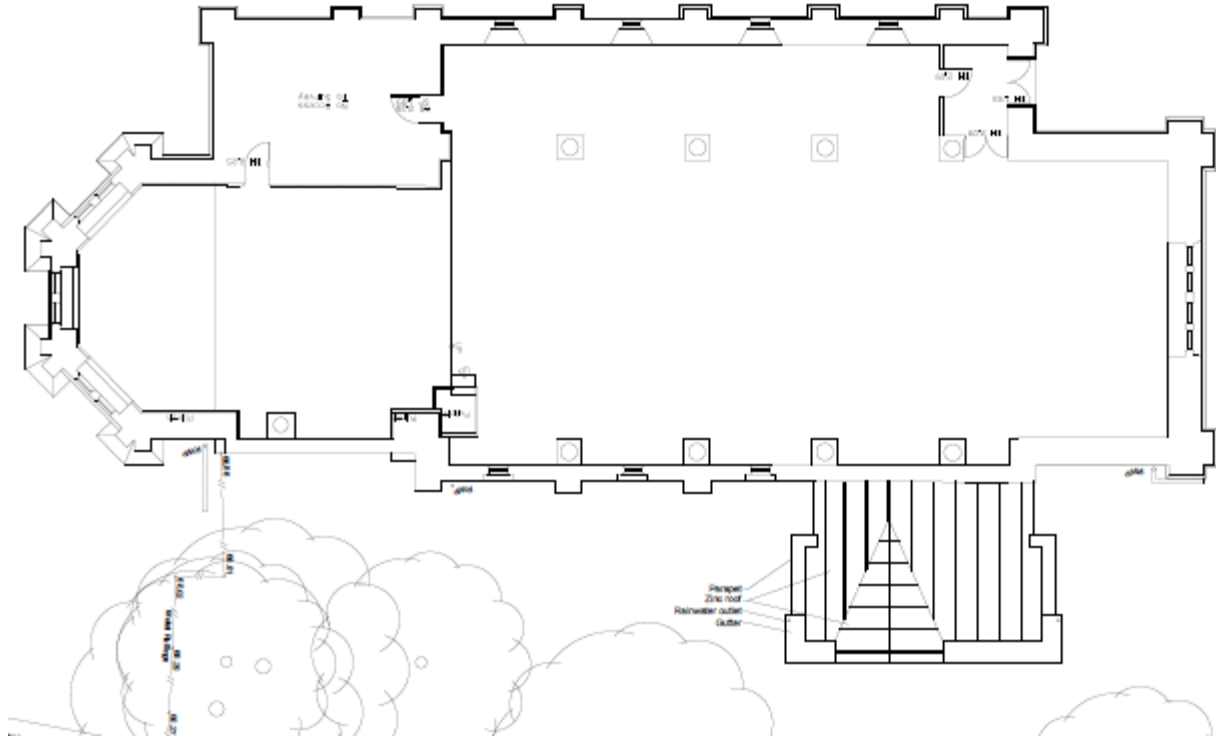


Scale 1:100

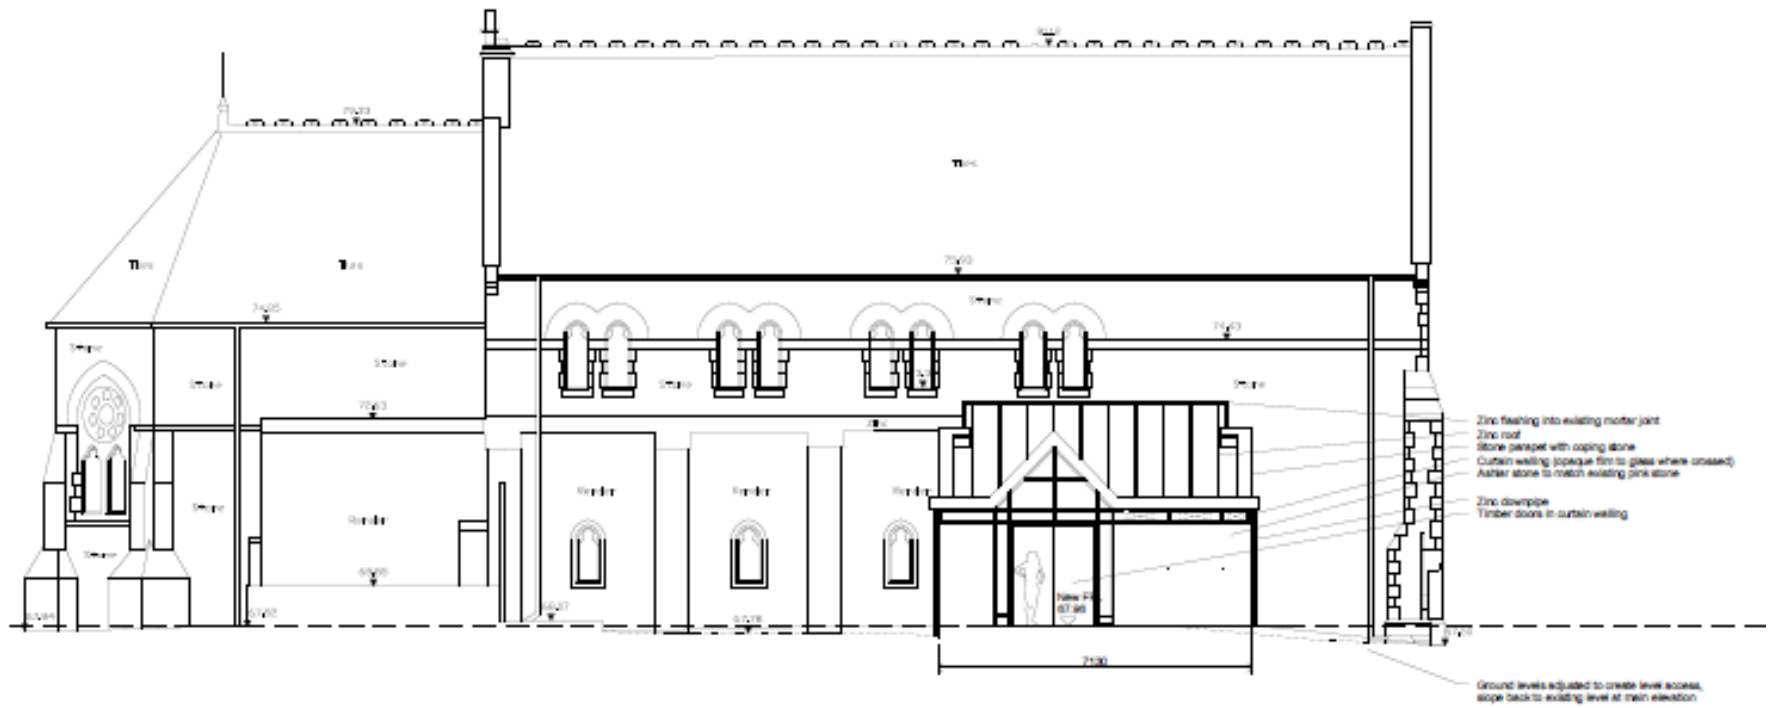

Proposed North Elevation

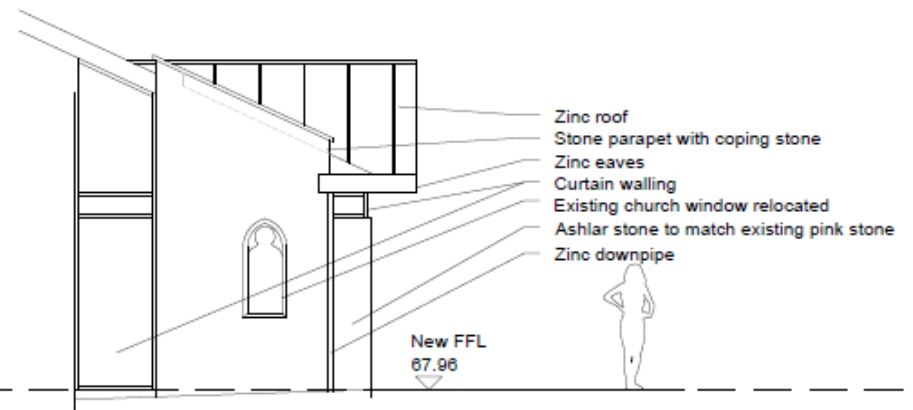

Proposed East Elevation

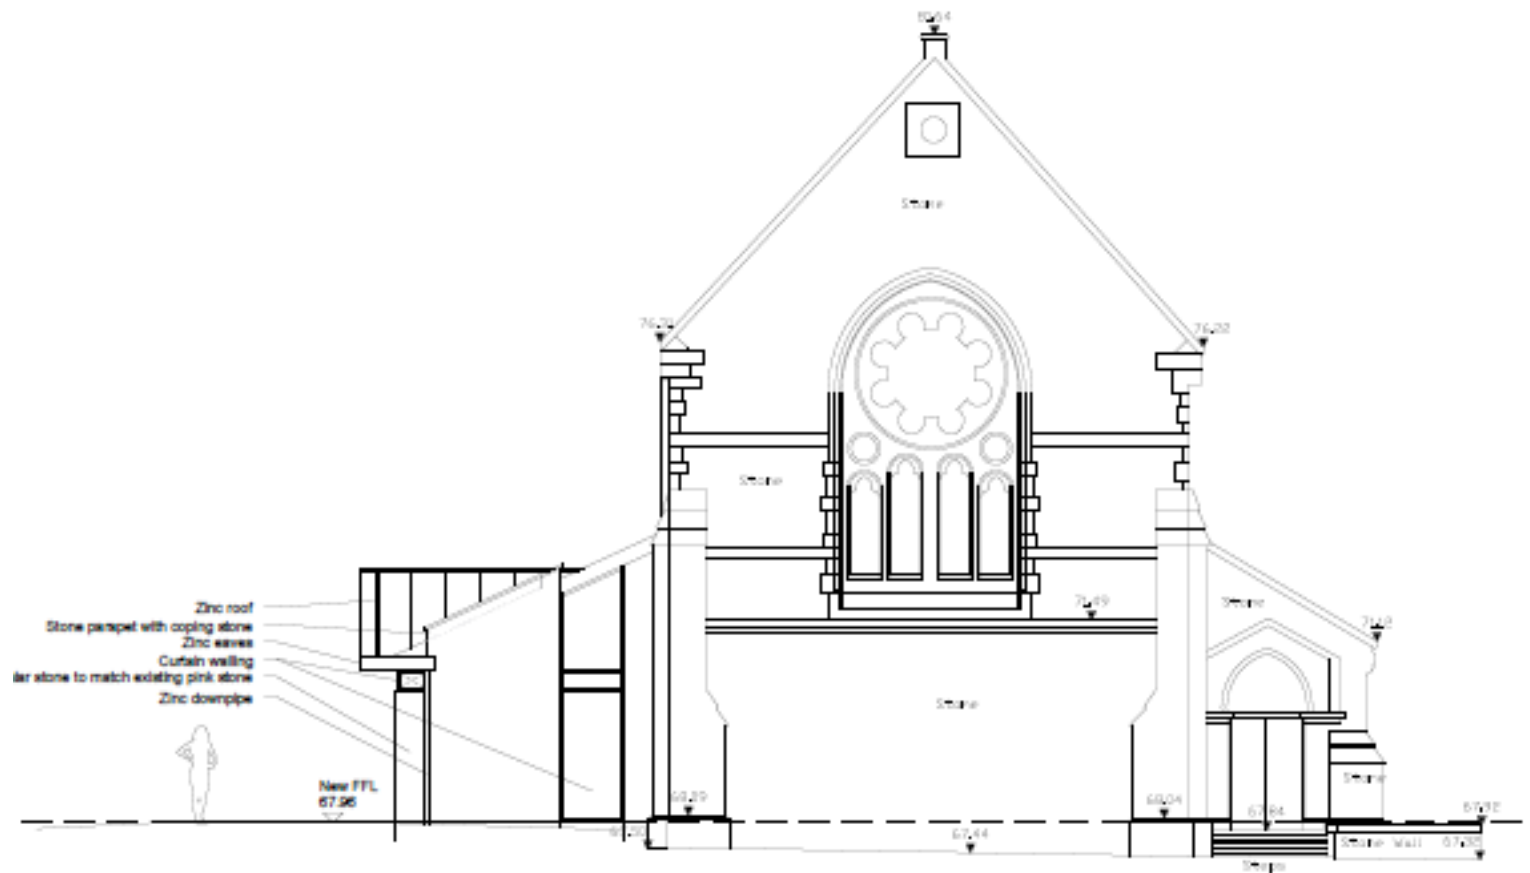

Proposed West Elevation





